

**KORIDOR
UTILITI**
DARUL RIDZUAN




**TENAGA
NASIONAL**

**BEKALAN ELEKTRIK BARU KE B.S KHOO IMPORTER & EXPORTER SDN.
BHD., LOT 9748, JALAN PARIT BUNTAR, SG RAWA, 34200 PARIT
BUNTAR, PERAK.**

**PELAN IZIN LALU
(PINDAAN 01)**

**NO FAIL RUJUKAN
KUDR/TNBB/B/09/25/0832**

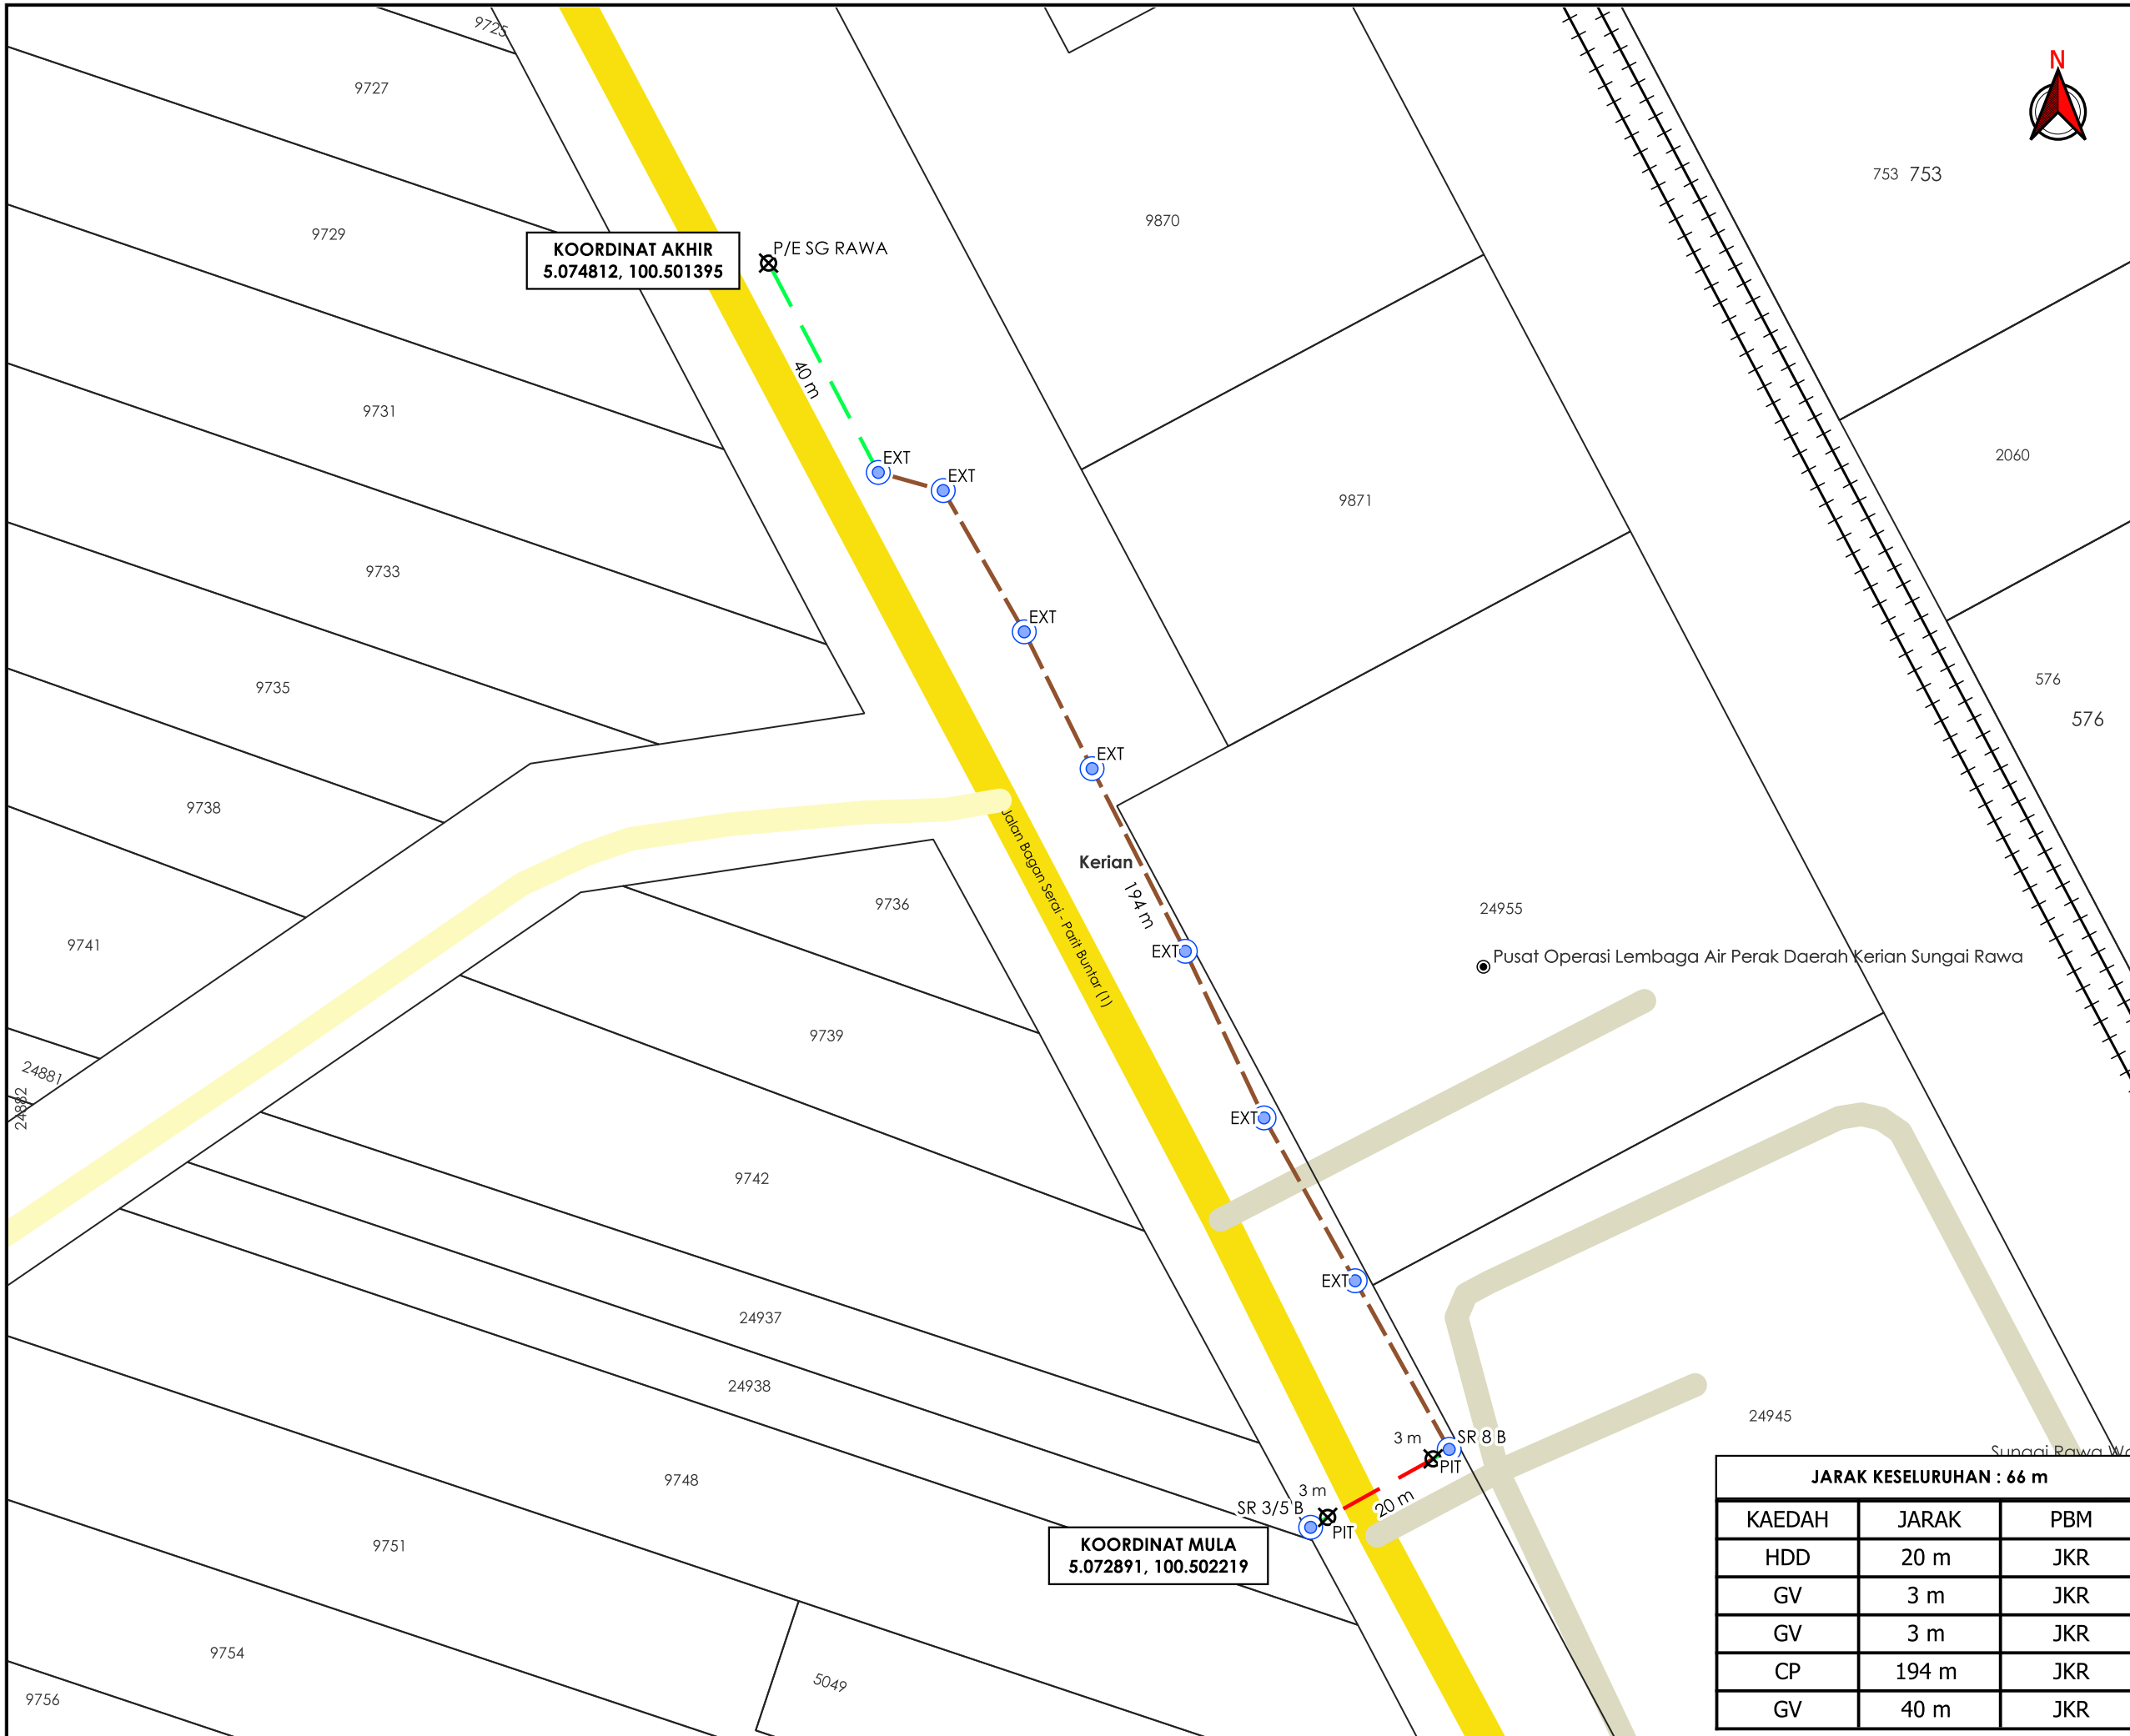

TAJUK PERMOHONAN
 BEKALAN ELEKTRIK BARU KE B.S KHOO IMPORTER & EXPORTER SDN. BHD., LOT 9748, JALAN PARIT BUNTAR, SG RAWA, 34200 PARIT BUNTAR, PERAK.

PETUNJUK

- JALAN JKR
- JALAN PBT
- JALAN PERSENDIRIAN
- GRASS VERGE
- HORIZONTAL DIRECTIONAL DRILLING
- CABLE PULLING
- TIANG SEDIA ADA
- TITIK MULA AKHIR

PIHAK BERKUASA MELULUS

	JABATAN KERJA RAYA KERIAN
--	----------------------------------

PENYEDIA UTILITI

	TENAGA NASIONAL
--	------------------------

JENIS PELAN		PELAN IZIN LALU	
PELUKIS PELAN		ADIB FARHAN	
TARIKH DIKELUARKAN		2025-12-26	
MUKA SURAT		1/1	
NO FAIL RUJUKAN		PINDAAN	
KUDR/TNBB/B/09/25/0832		01	

JARAK KESELURUHAN : 66 m

KAEDAH	JARAK	PBM
HDD	20 m	JKR
GV	3 m	JKR
GV	3 m	JKR
CP	194 m	JKR
GV	40 m	JKR

***PENGUKURAN BERDASARKAN JARAK SATELIT**