

**KORIDOR  
UTILITI**  
DARUL RIDZUAN




**TENAGA  
NASIONAL**

**MSVT PENUKARAN KABEL 120MMP PILC KE 240MMP XLPE  
DARI PE DIAMOND GARDEN 1 KE PE BATAK RABIT**

**PELAN IZIN LALU**

**NO FAIL RUJUKAN  
KUDR/TNBS/B/01/25/0090**

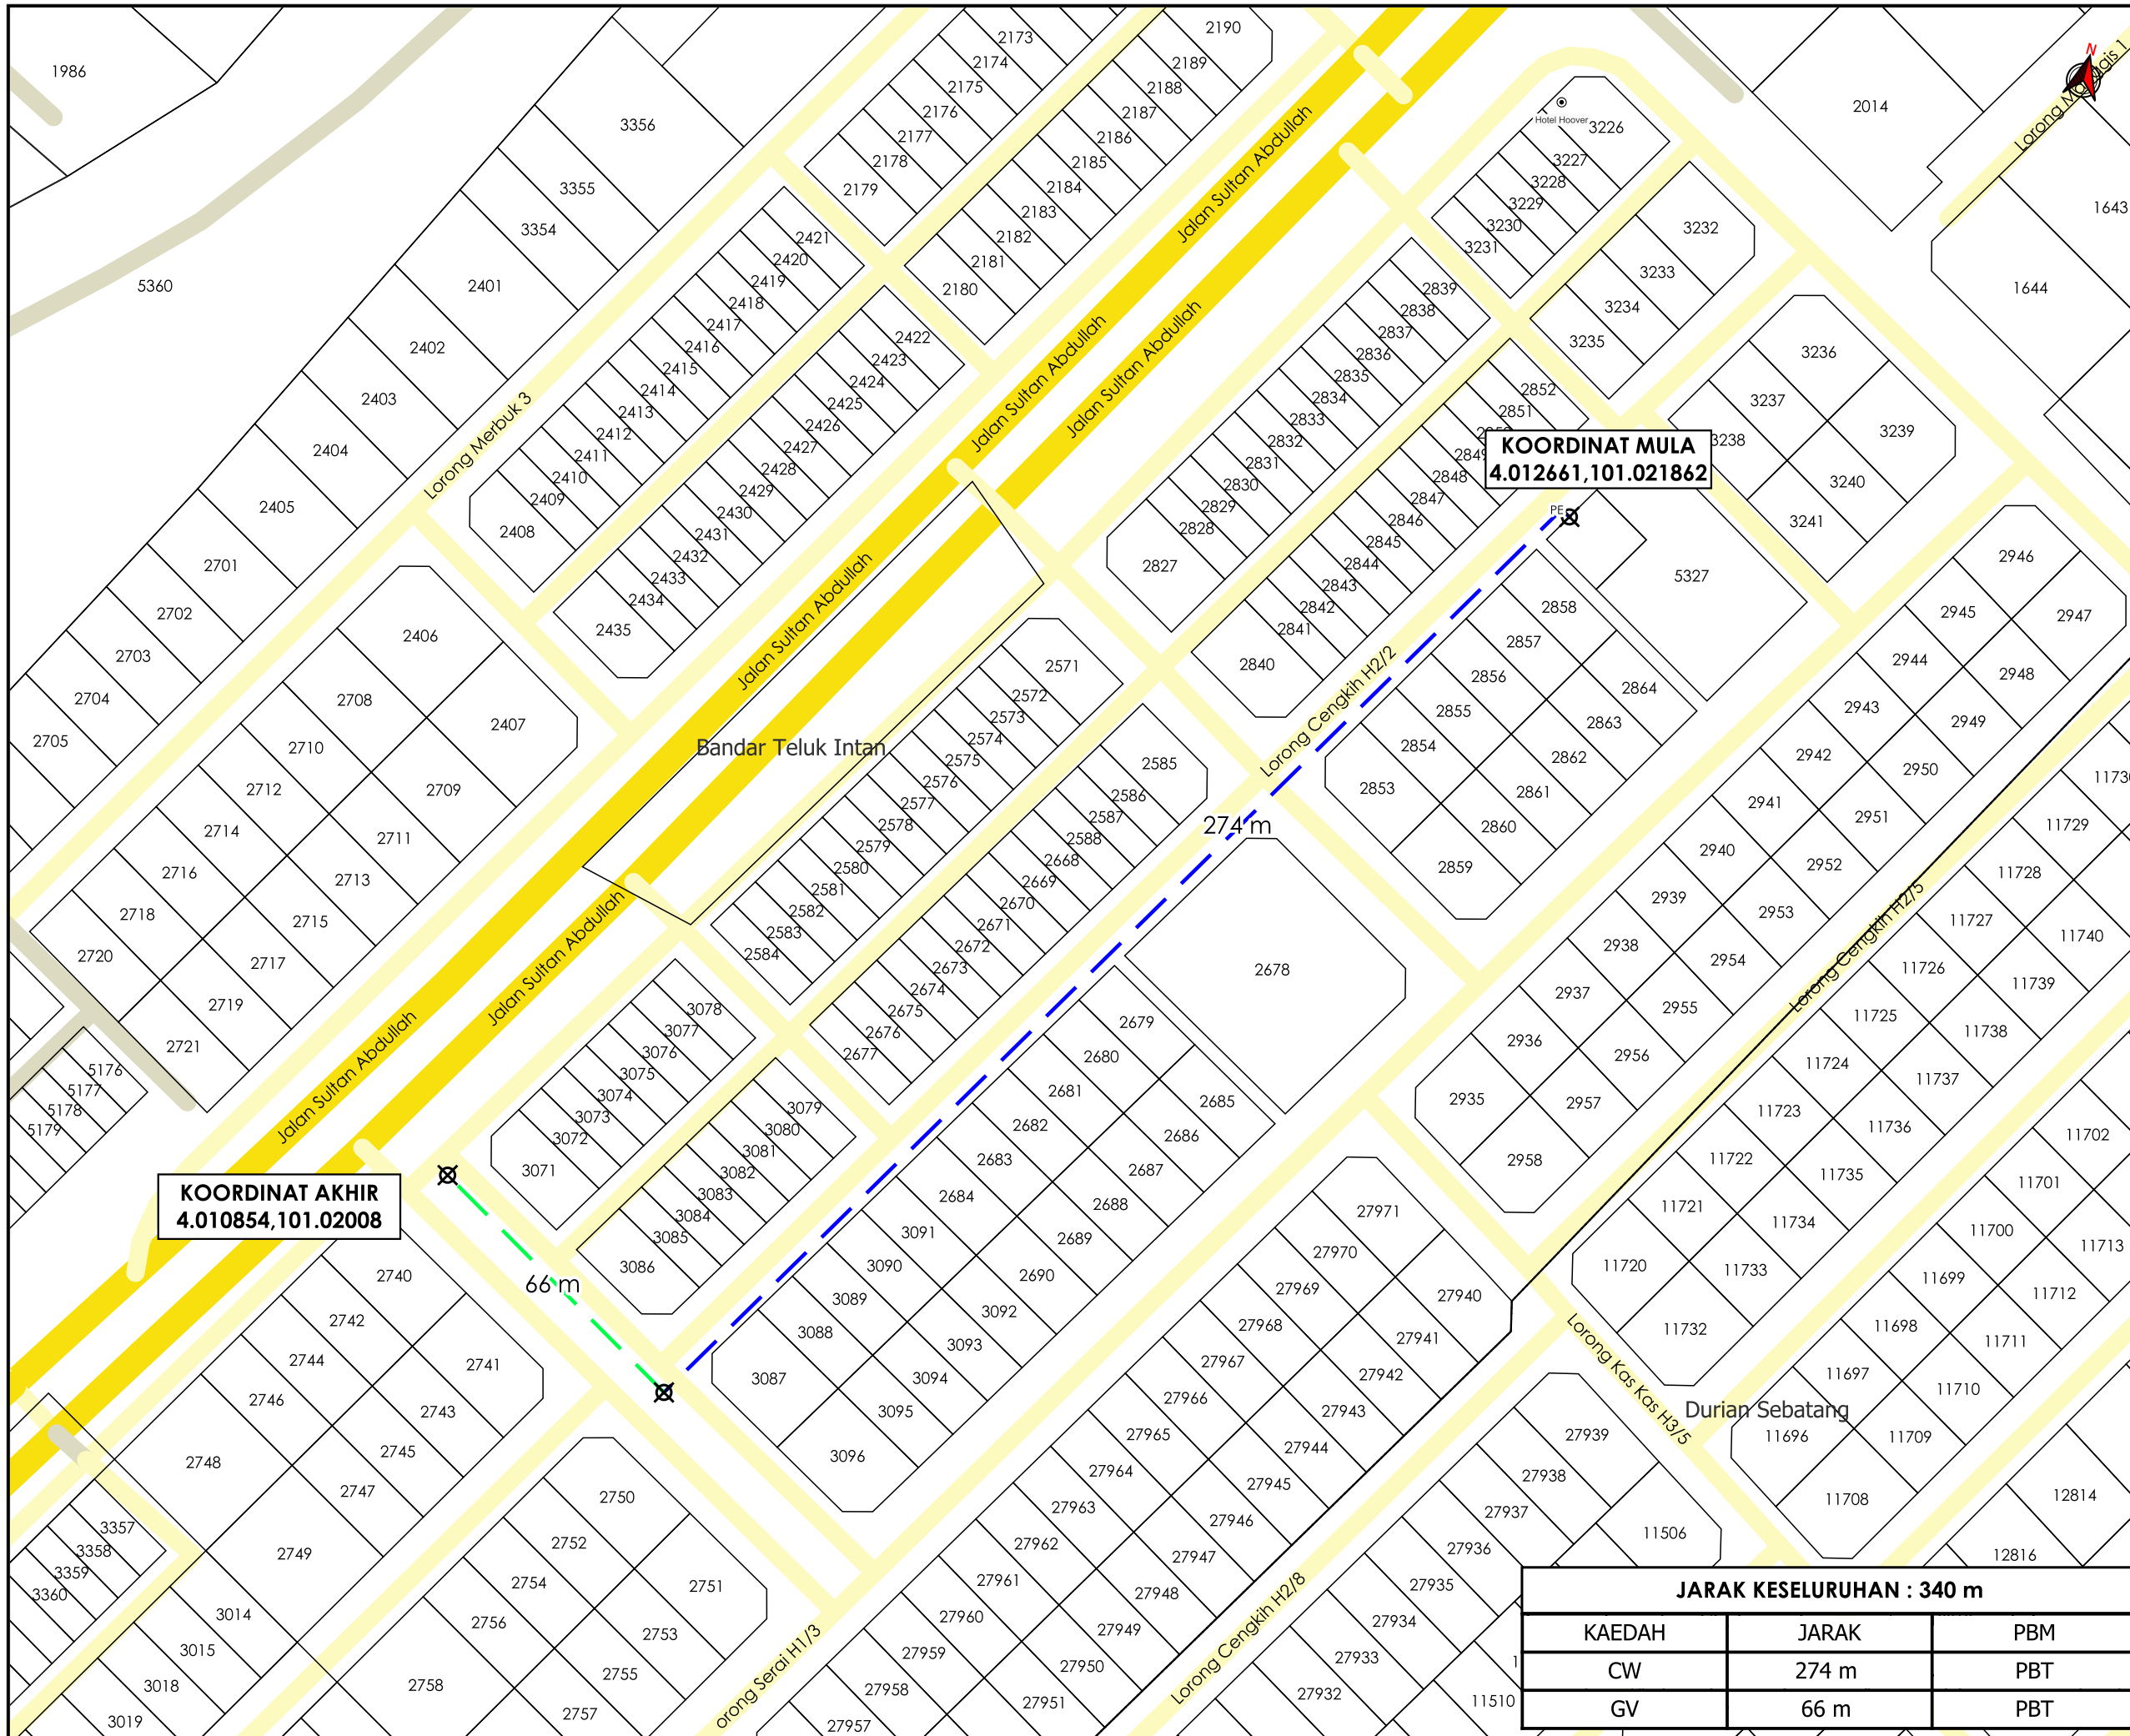

**KOORDINAT AKHIR**  
4.010854,101.02008

**KOORDINAT MULA**  
4.012661,101.021862



**TAJUK PERMOHONAN**  
MSVT PENUKARAN KABEL 120MMP PILC KE 240MMP XLPE DARI PE DIAMOND GARDEN 1 KE PE BATAK RABIT

- PETUNJUK**
- JALAN JKR
  - JALAN PBT
  - JALAN PERSENDIRIAN
  - - - CARRIAGE WAY
  - - - GRASS VERGE
  - ⊗ TITIK MULA/AKHIR

**PIHAK BERKUASA MELULUS**  
 **MAJLIS PERBANDARAN TELUK INTAN**

**PENYEDIA UTILITI**  
 **TENAGA NASIONAL**

<b>JARAK KESELURUHAN : 340 m</b>		
KAEDAH	JARAK	PBM
CW	274 m	PBT
GV	66 m	PBT

JENIS PELAN	PELAN IZIN LALU
PELUKIS PELAN	NOR ALIA
TARIKH DIKELUARKAN	2025-01-27
MUKA SURAT	1/1
NO FAIL RUJUKAN	PINDAAN
KUDR/TNBS/B/01/25/0090	<b>00</b>

**\*PENGUKURAN BERDASARKAN JARAK SATELIT**