

**KORIDOR  
UTILITI**  
DARUL RIDZUAN




**TENAGA  
NASIONAL**

**CAD BE KE LOT 9423, KG BARU, ULU SEPETANG, 34010 TAIPING,  
PERAK. TETUAN NORHAYATI BINTI YAACOP**

**PELAN IZIN LALU**

**NO FAIL RUJUKAN  
KUDR/TNBB/A/09/25/0846**

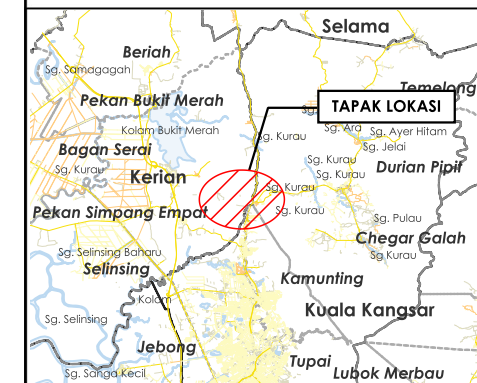

**TAJUK PERMOHONAN**  
CAD BE KE LOT 9423, KG BARU, ULU SEPETANG,  
34010 TAPIING, PERAK. TETUAN NORHAYATI BINTI  
YAACOP

- PETUNJUK**
- JALAN JKR
  - JALAN PBT
  - JALAN PERSENDIRIAN
  - OVERHEAD
  - JALAN TIDAK TERLIBAT
  - TIANG CADANGAN

**PIHAK BERKUASA MELULUS**



**JABATAN KERJA RAYA KERIAN**


**PENYEDIA UTILITI**



JENIS PELAN	PELAN IZIN LALU
PELUKIS PELAN	ADIB FARHAN
TARIKH DIKELUARKAN	2025-10-01
MUKA SURAT	1/1
NO FAIL RUJUKAN	PINDAAN
KUDR/TNBB/A/09/25/0846	<b>00</b>

**JARAK KESELURUHAN : 607 m**

KAEDAH	JARAK	PBM
OH	607 m	JKR
XL	67 m	PRIV

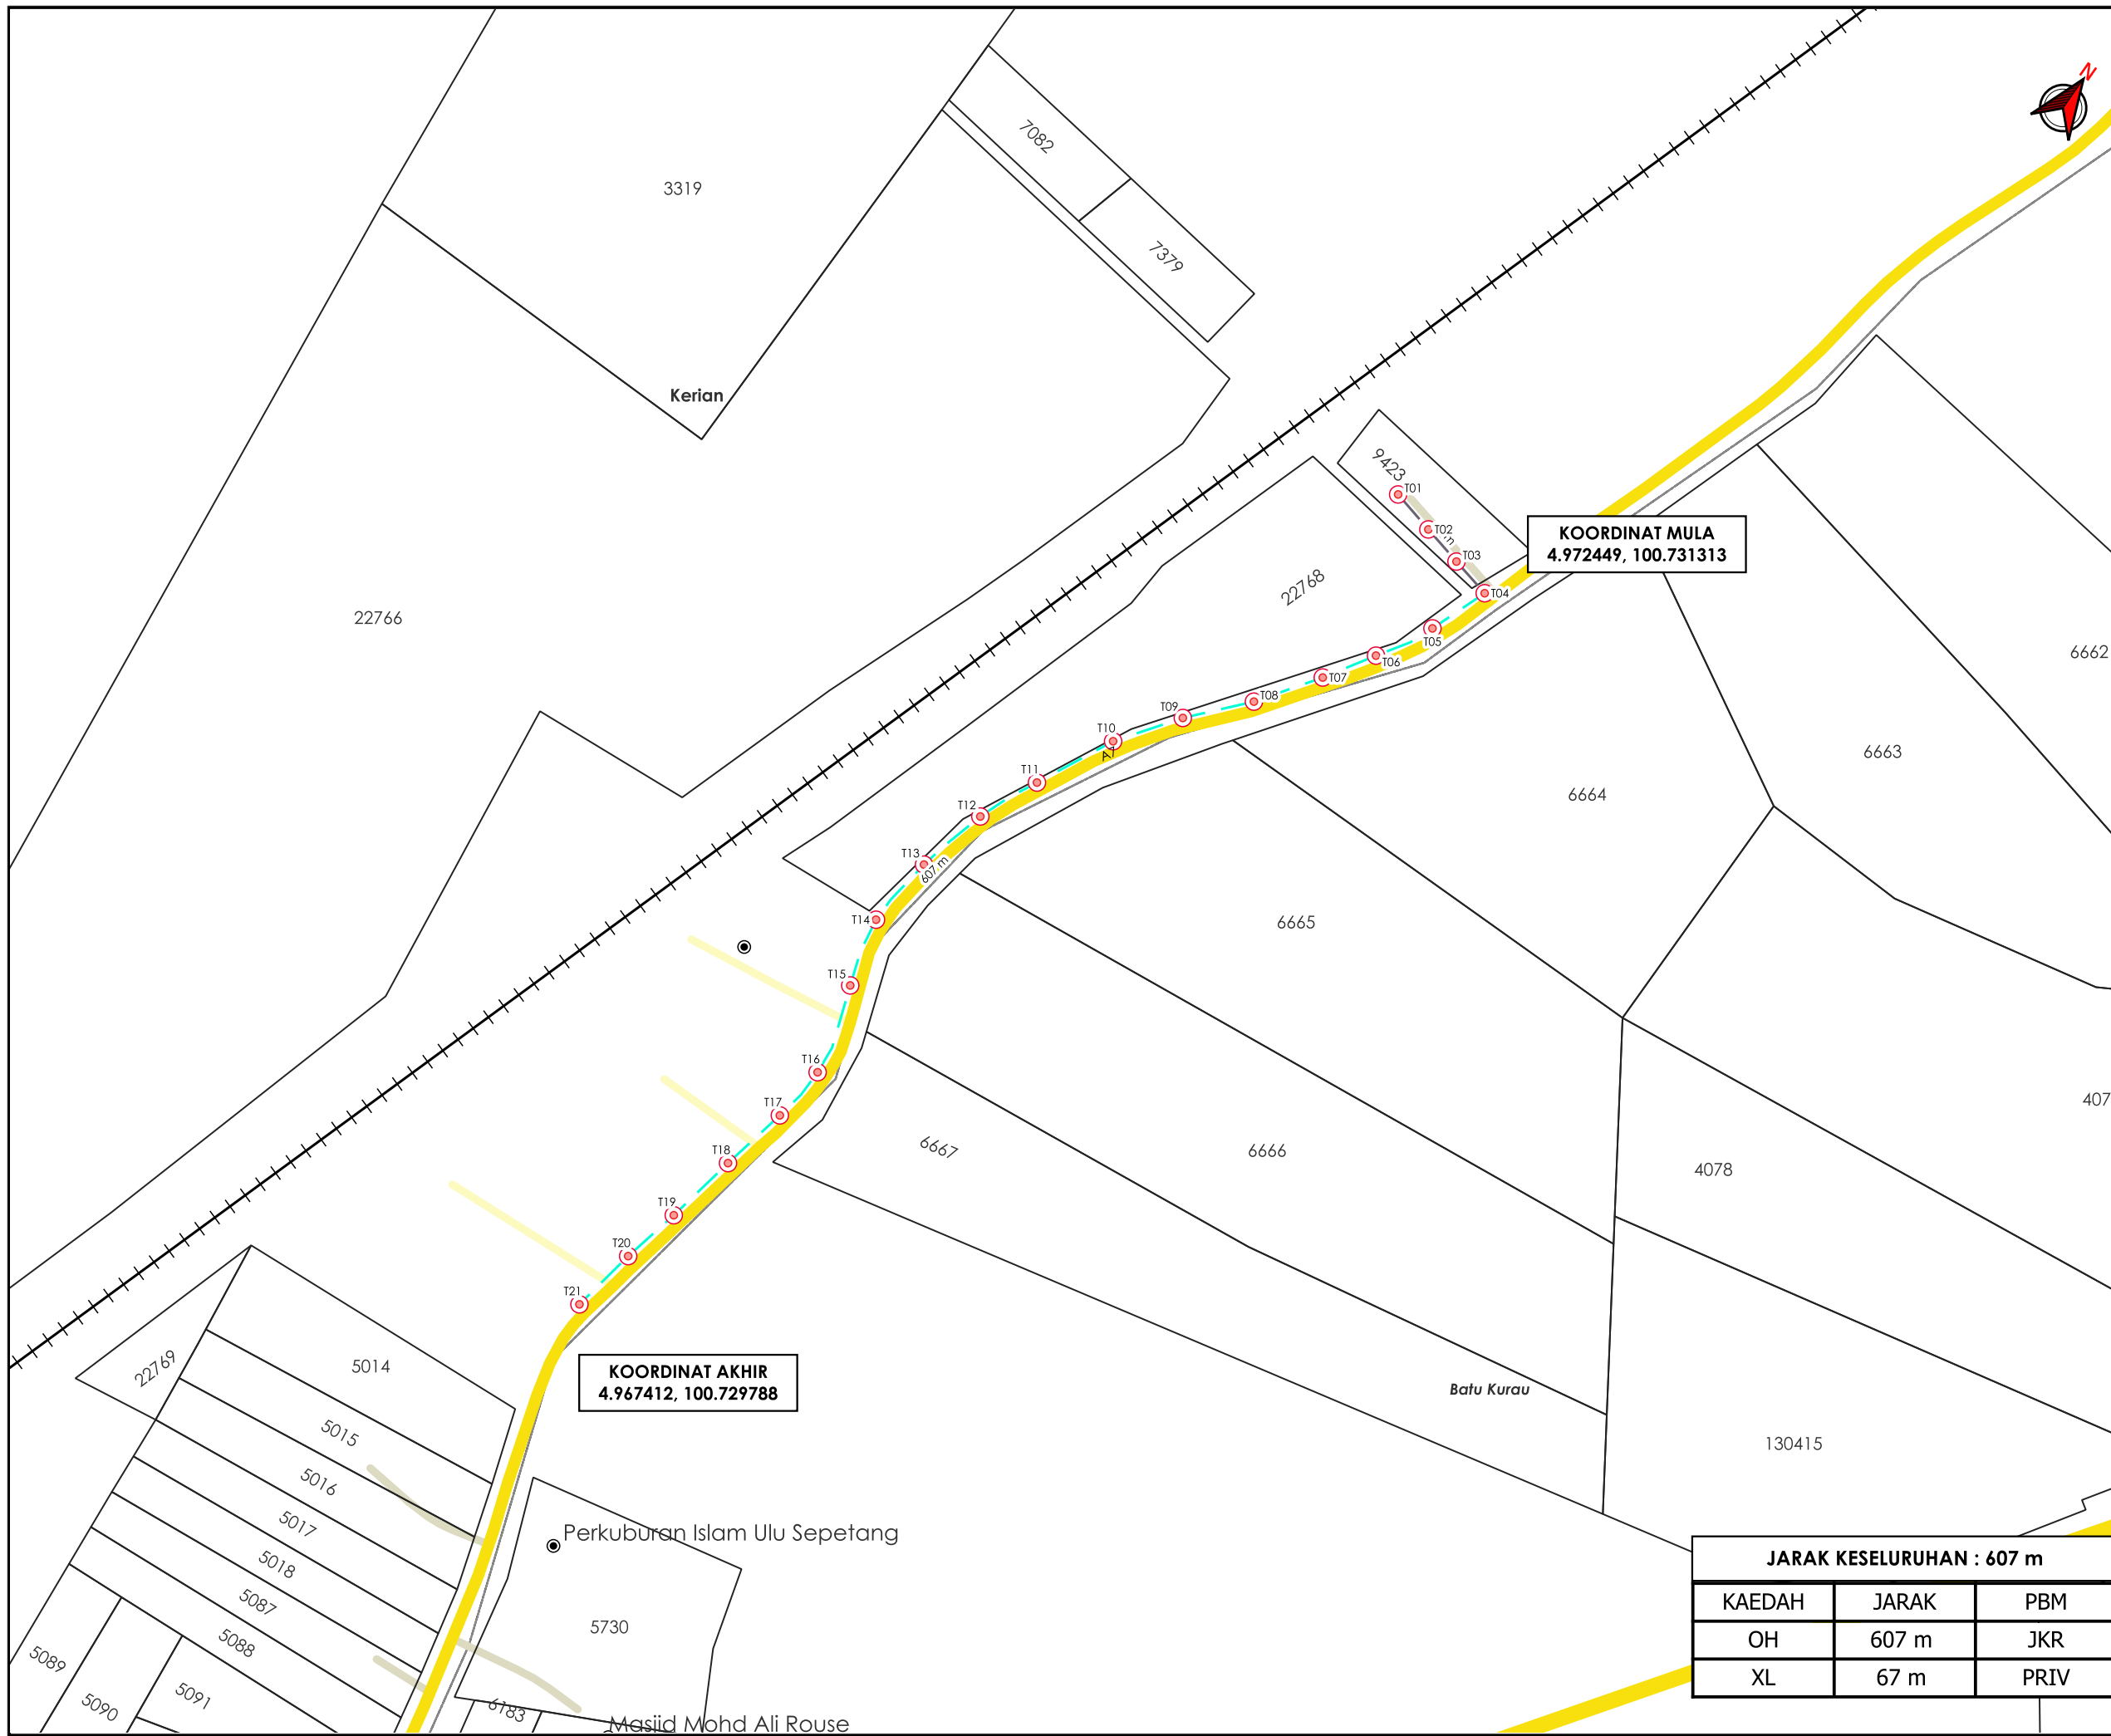

**KOORDINAT MULA**  
4.972449, 100.731313

**KOORDINAT AKHIR**  
4.967412, 100.729788

**\*PENGUKURAN BERDASARKAN JARAK SATELIT**