


**KORIDOR
UTILITI**
DARUL RIDZUAN



**KERJA-KERJA MENANAM TIANG KONKRIT SEBANYAK 22
BATANG TIANG KONKRIT DI SEPANJANG JALAN TAMAN
KLEBANG PUTRA (JALAN D11,D12,D13,D14 & D15) UNTUK
PROJEK (TMNA/251274 - SRR FTTH KTS_CXXX TAMAN
KLEBANG PUTRA (JALAN D11,D12,D13,D14 & D15)**



PELAN IZIN LALU

**NO FAIL RUJUKAN
KUDR/TMBB/B/04/25/0341**

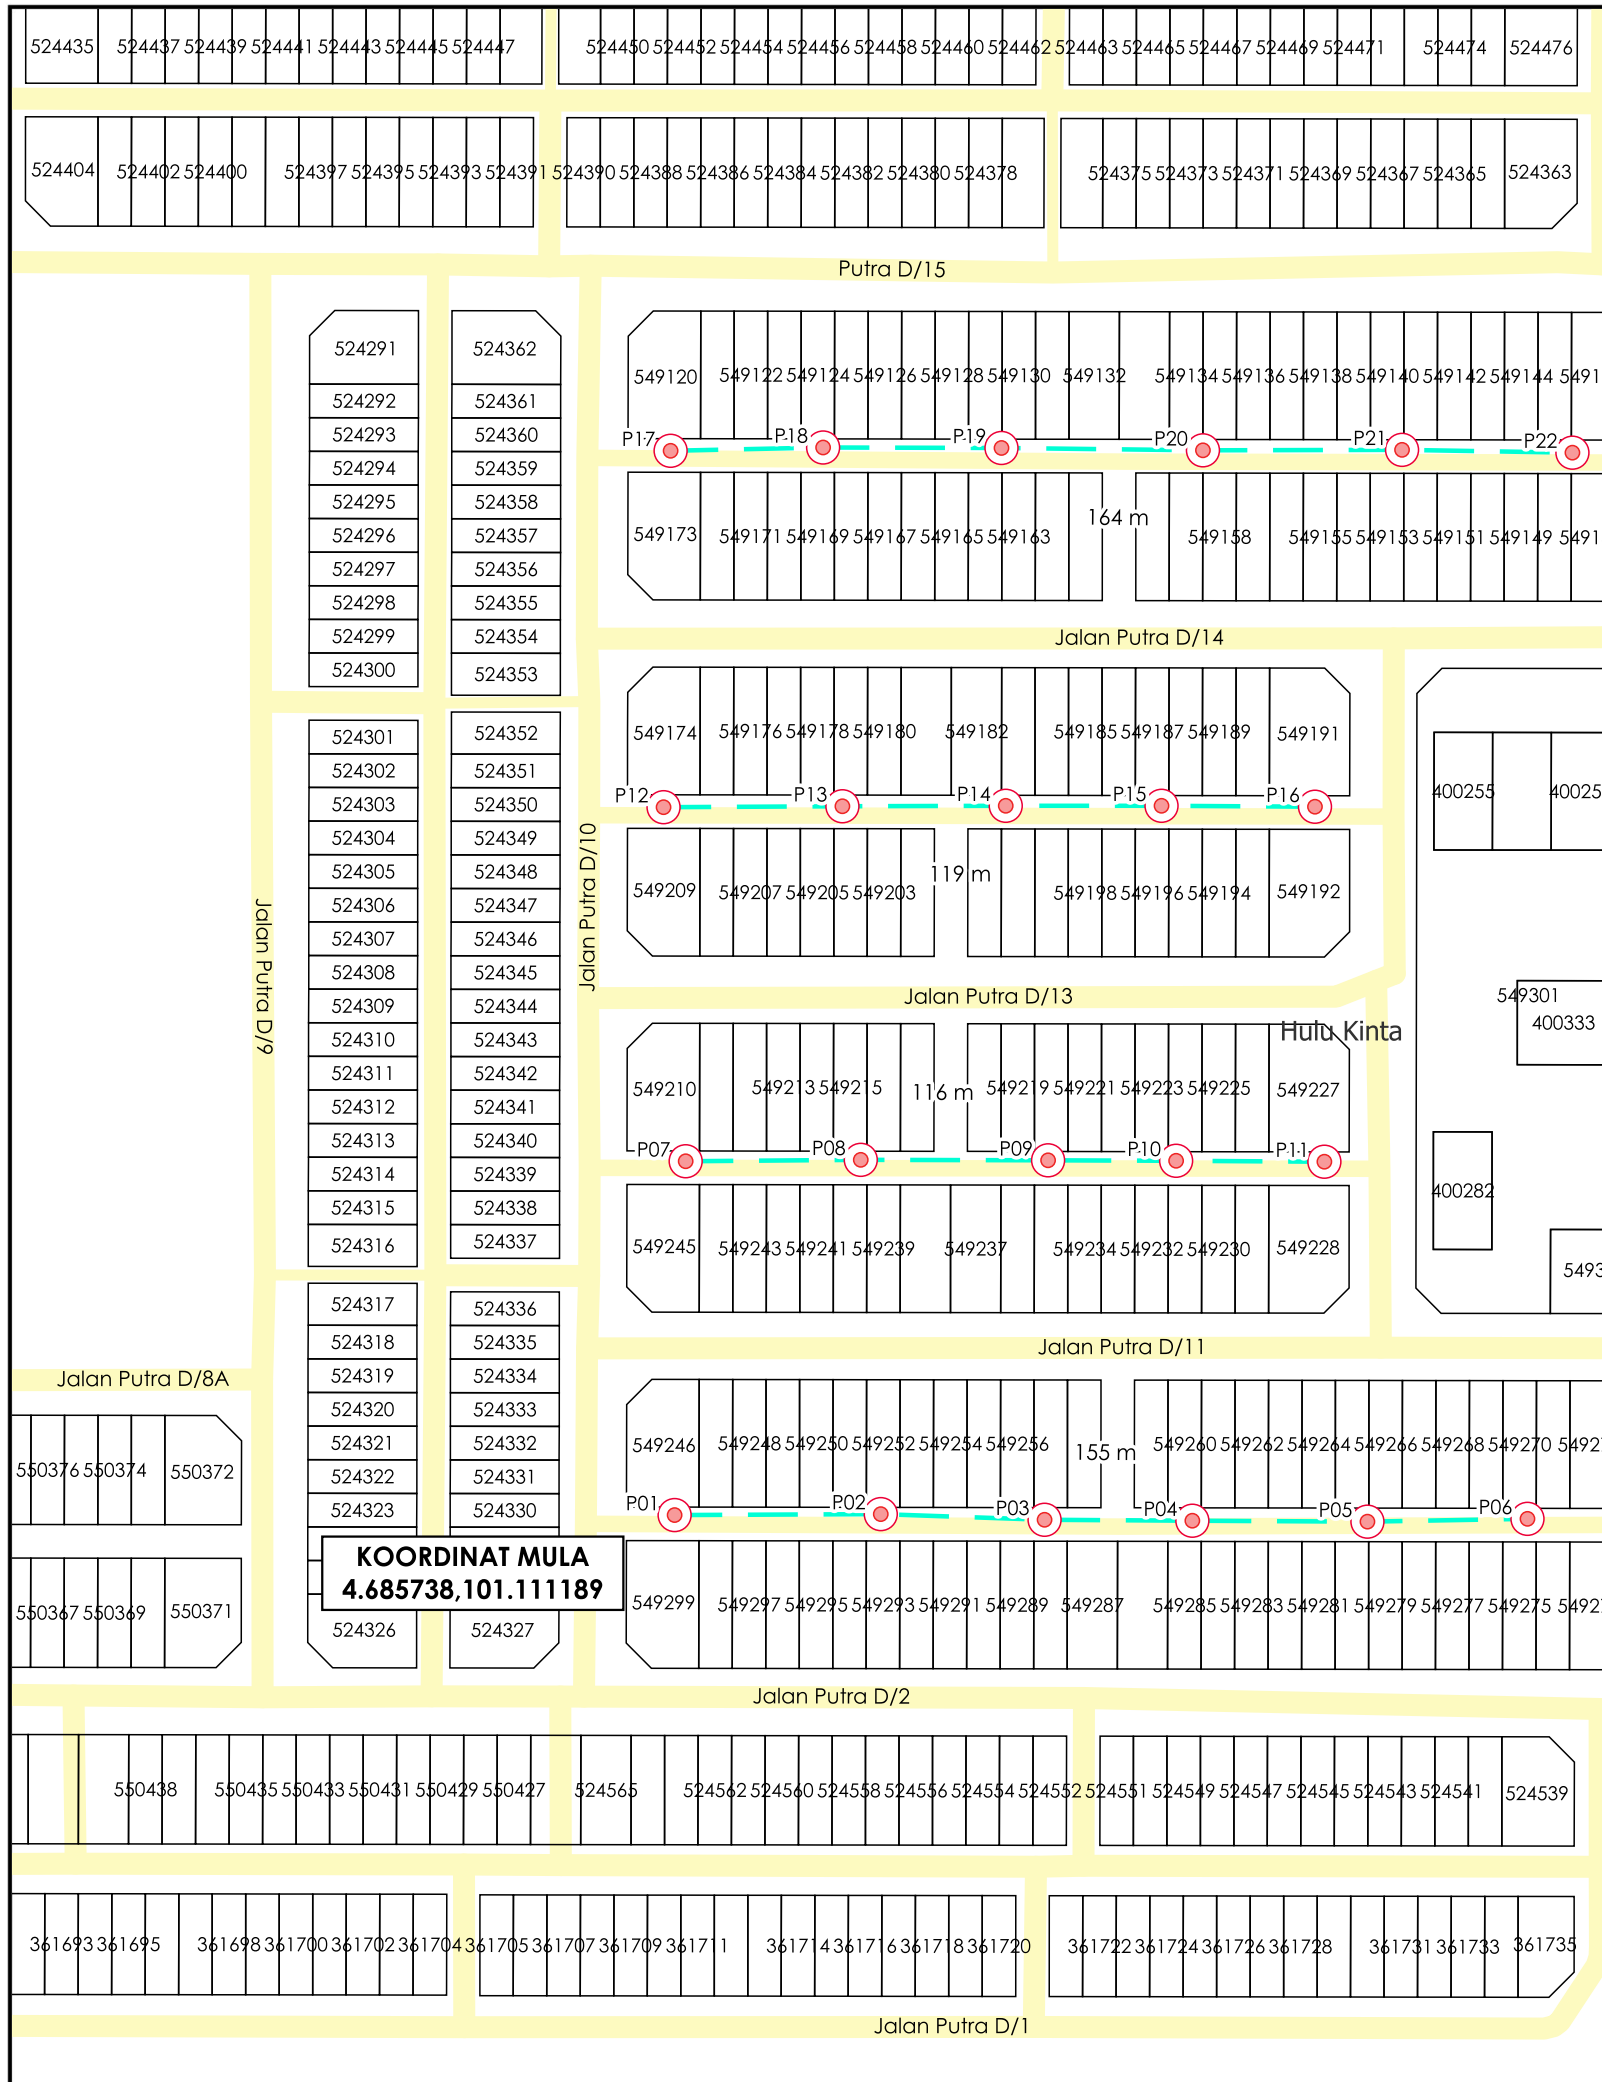

KOORDINAT AKHIR
4.687481,101.112662

KOORDINAT MULA
4.685738,101.111189

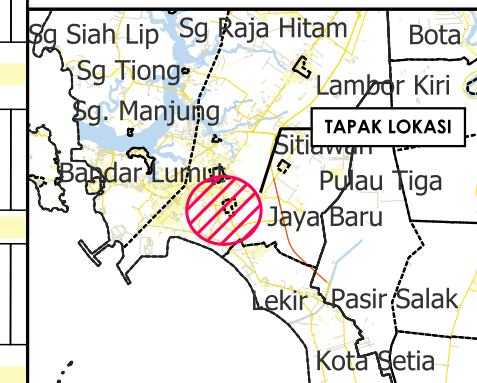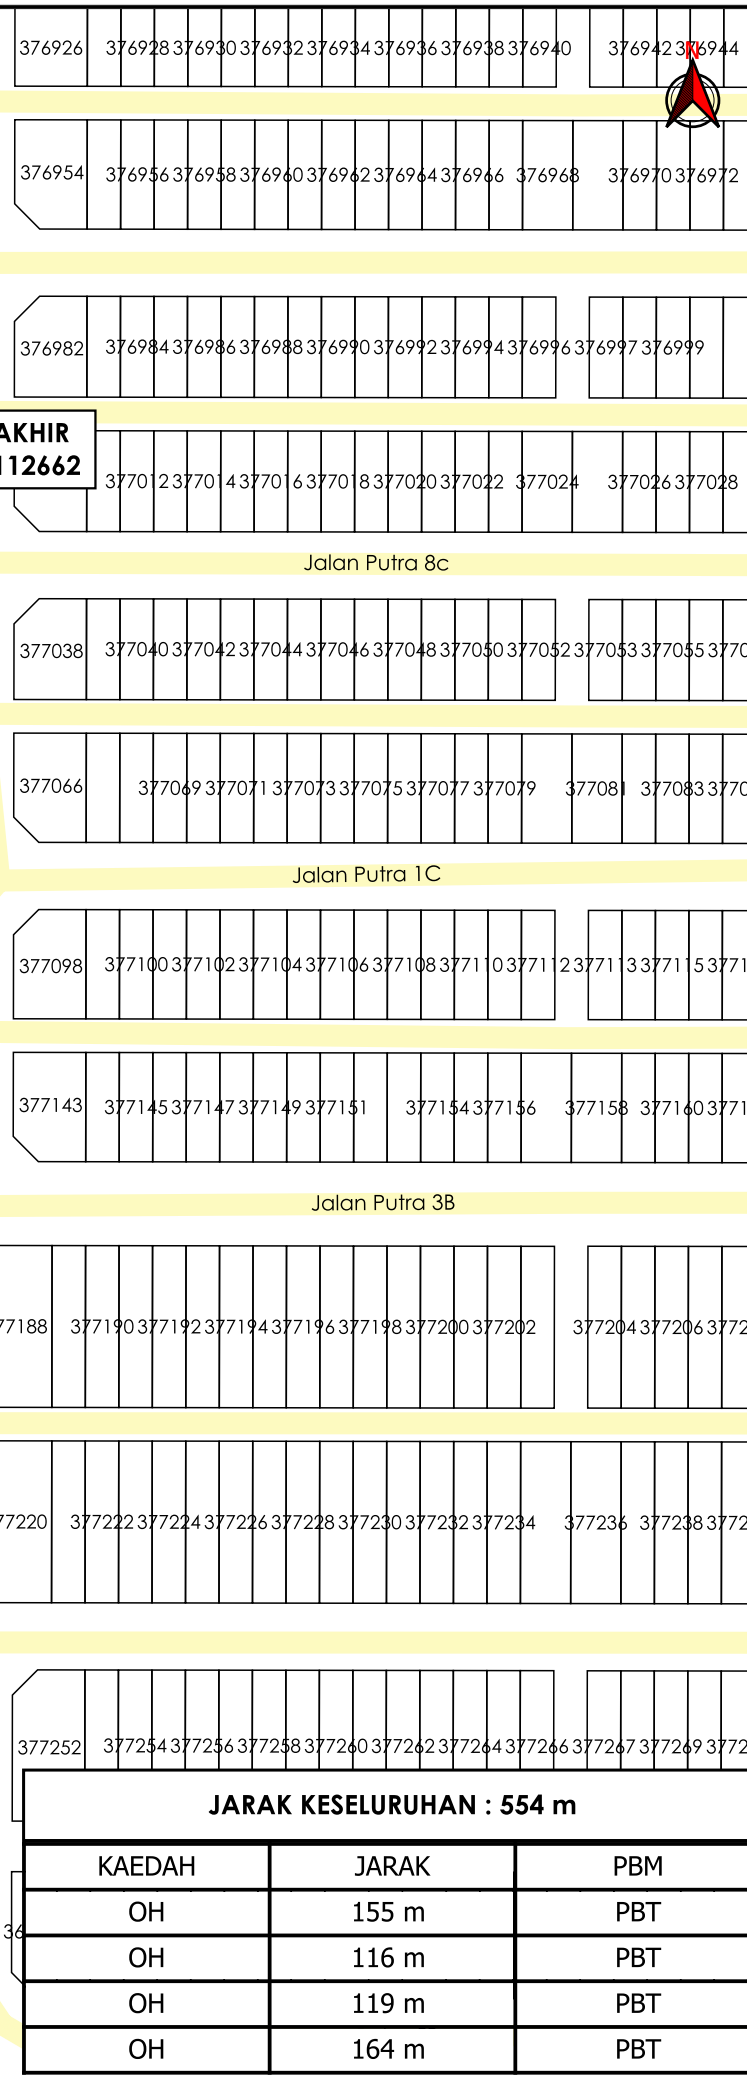

TAJUK PERMOHONAN
KERJA-KERJA MENANAM TIANG KONKRIT SEBANYAK 22 BATANG TIANG KONKRIT DI SEPANJANG JALAN TAMAN KLEBANG PUTRA (JALAN D11,D12,D13,D14 & D15) UNTUK PROJEK (TMNA/251274 - SRR FITH KTS_CXXX TAMAN KLEBANG PUTRA (JALAN D11,D12,D13,D14 & D15)

- PETUNJUK**
- JALAN PBT
 - KABEL FIBRE OPTIK
 - TIANG CADANGAN

PIHAK BERKUASA MELULUS
 MAJLIS BANDARAYA IPOH



JENIS PELAN	PELAN IZIN LALU
PELUKIS PELAN	NOR ALIA
TARIKH DIKELUARKAN	2025-04-15
MUKA SURAT	1/1
NO FAIL RUJUKAN	PINDAAN
KUDR/TMBB/B/04/25/0341	00