



**KORIDOR
UTILITI**
DARUL RIDZUAN



**KERJA-KERJA MENANAM TIANG KONKRIT SEBANYAK 4
BATANG DI SEPANJANG LORONG BELAKANG JALAN 7
TAMAN TAMAN BIDOR BOTANI (TMKA/250099_USP MC2021
FTTH (BD) TAMAN BIDOR BOTANI)**

**PELAN IZIN LALU
(PINDAAN 01)**

**NO FAIL RUJUKAN
KUDR/TMBB/B/04/25/0283**

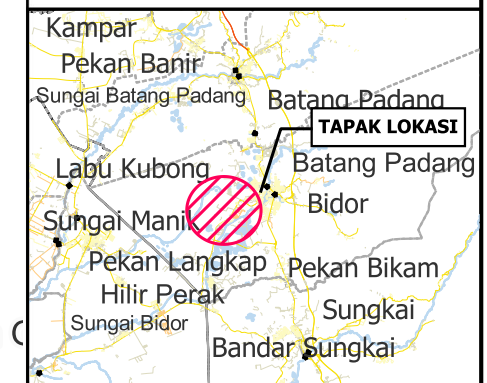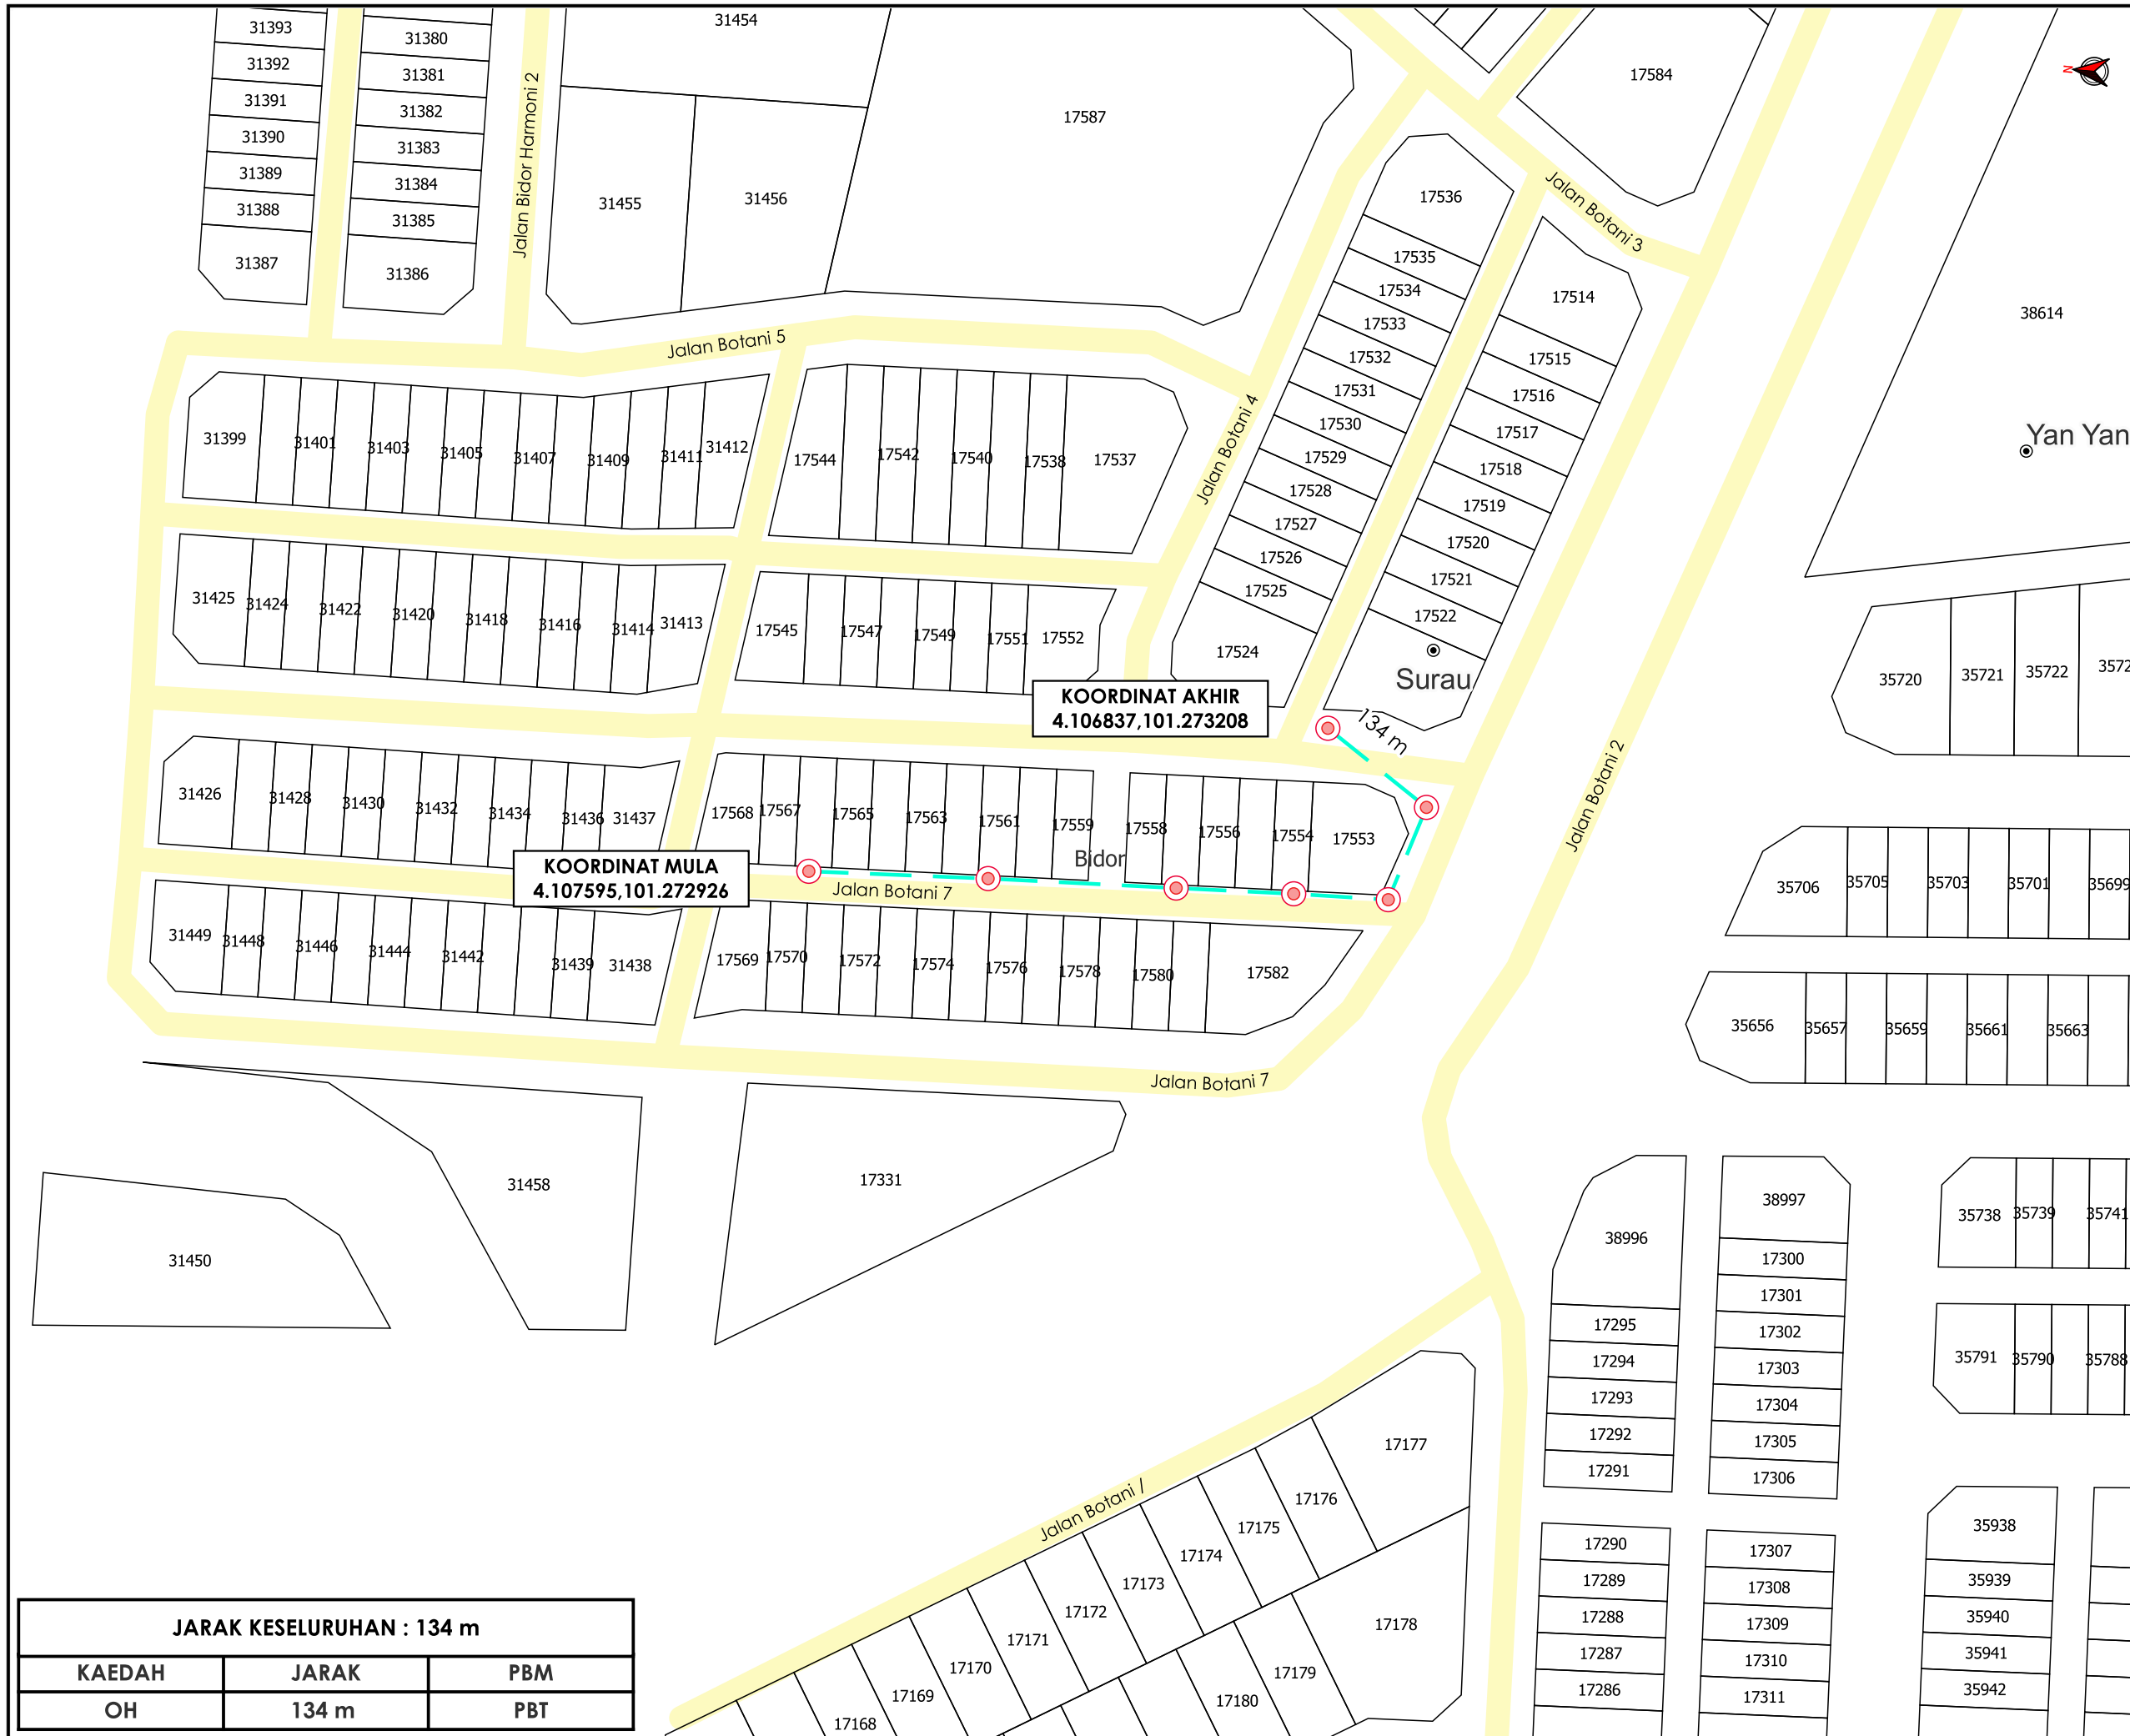

TAJUK PERMOHONAN
 KERJA-KERJA MENANAM TIANG KONKRIT
 SEBANYAK 4 BATANG DI SEPANJANG LORONG
 BELAKANG JALAN 7 TAMAN TAMAN BIDOR BOTANI
 (TMKA/250099 USP MC2021 FTTH (BD) TAMAN
 BIDOR BOTANI)

PETUNJUK

- JALAN PBT
- OVERHEAD
- TIANG CADANGAN

PIHAK BERKUASA MELULUS

	MAJLIS DAERAH TAPA

PENYEDIA UTILITI



JENIS PELAN	PELAN IZIN LALU
PELUKIS PELAN	SYAHMIZA SUHAILA
TARIKH DIKELUARKAN	2025-05-19
MUKA SURAT	1/1
NO FAIL RUJUKAN	PINDAAN
KUDR/TMBB/B/04/25/0283	01

JARAK KESELURUHAN : 134 m		
KAEDAH	JARAK	PBM
OH	134 m	PBT

***PENGUKURAN BERDASARKAN JARAK SATELIT**