

**KORIDOR  
UTILITI**  
DARUL RIDZUAN



**PROJEK SISTEM PENGAGIHAN GAS ASLI KE SAINT GOBAIN  
PRIMA SDN BHD, CHEMOR, CHEMOR, PERAK DARUL RIDZUAN**

**PELAN IZIN LALU**

**NO FAIL RUJUKAN  
KUDR/GMDSB/A/05/25/0428**

AGENSI PENYELARAS

# KORIDOR UTILITI

DARUL RIDZUAN



**TAJUK PERMOHONAN**  
 PROJEK SISTEM PENGAGIHAN GAS ASLI KE SAINT GOBAIN PRIMA SDN BHD, CHEMOR, CHEMOR, PERAK DARUL RIDZUAN

**PETUNJUK**

- JALAN JKR
- JALAN PBT
- JALAN PERSENDIRIAN
- - - HORIZONTAL DIRECTIONAL DRILLING
- - - JALAN TIDAK TERLIBAT
- ⊠ TITIK MULA/AKHIR

**PIHAK BERKUASA MELULUS**




**MAJLIS BANDARAYA IPOH**

**PENYEDIA UTILITI**



JENIS PELAN	PELAN IZIN LALU
DILUKIS OLEH	NUR FAKIHAH
TARIKH	2025-05-12
DISEMAK & DISAHKAN	GS ADNIN FARAHEM
TARIKH	2025-05-12
MUKA SURAT	1/1
NO FAIL RUJUKAN	PINDAAN
KUDR/GMDSB/A/05/25/0428	<b>00</b>

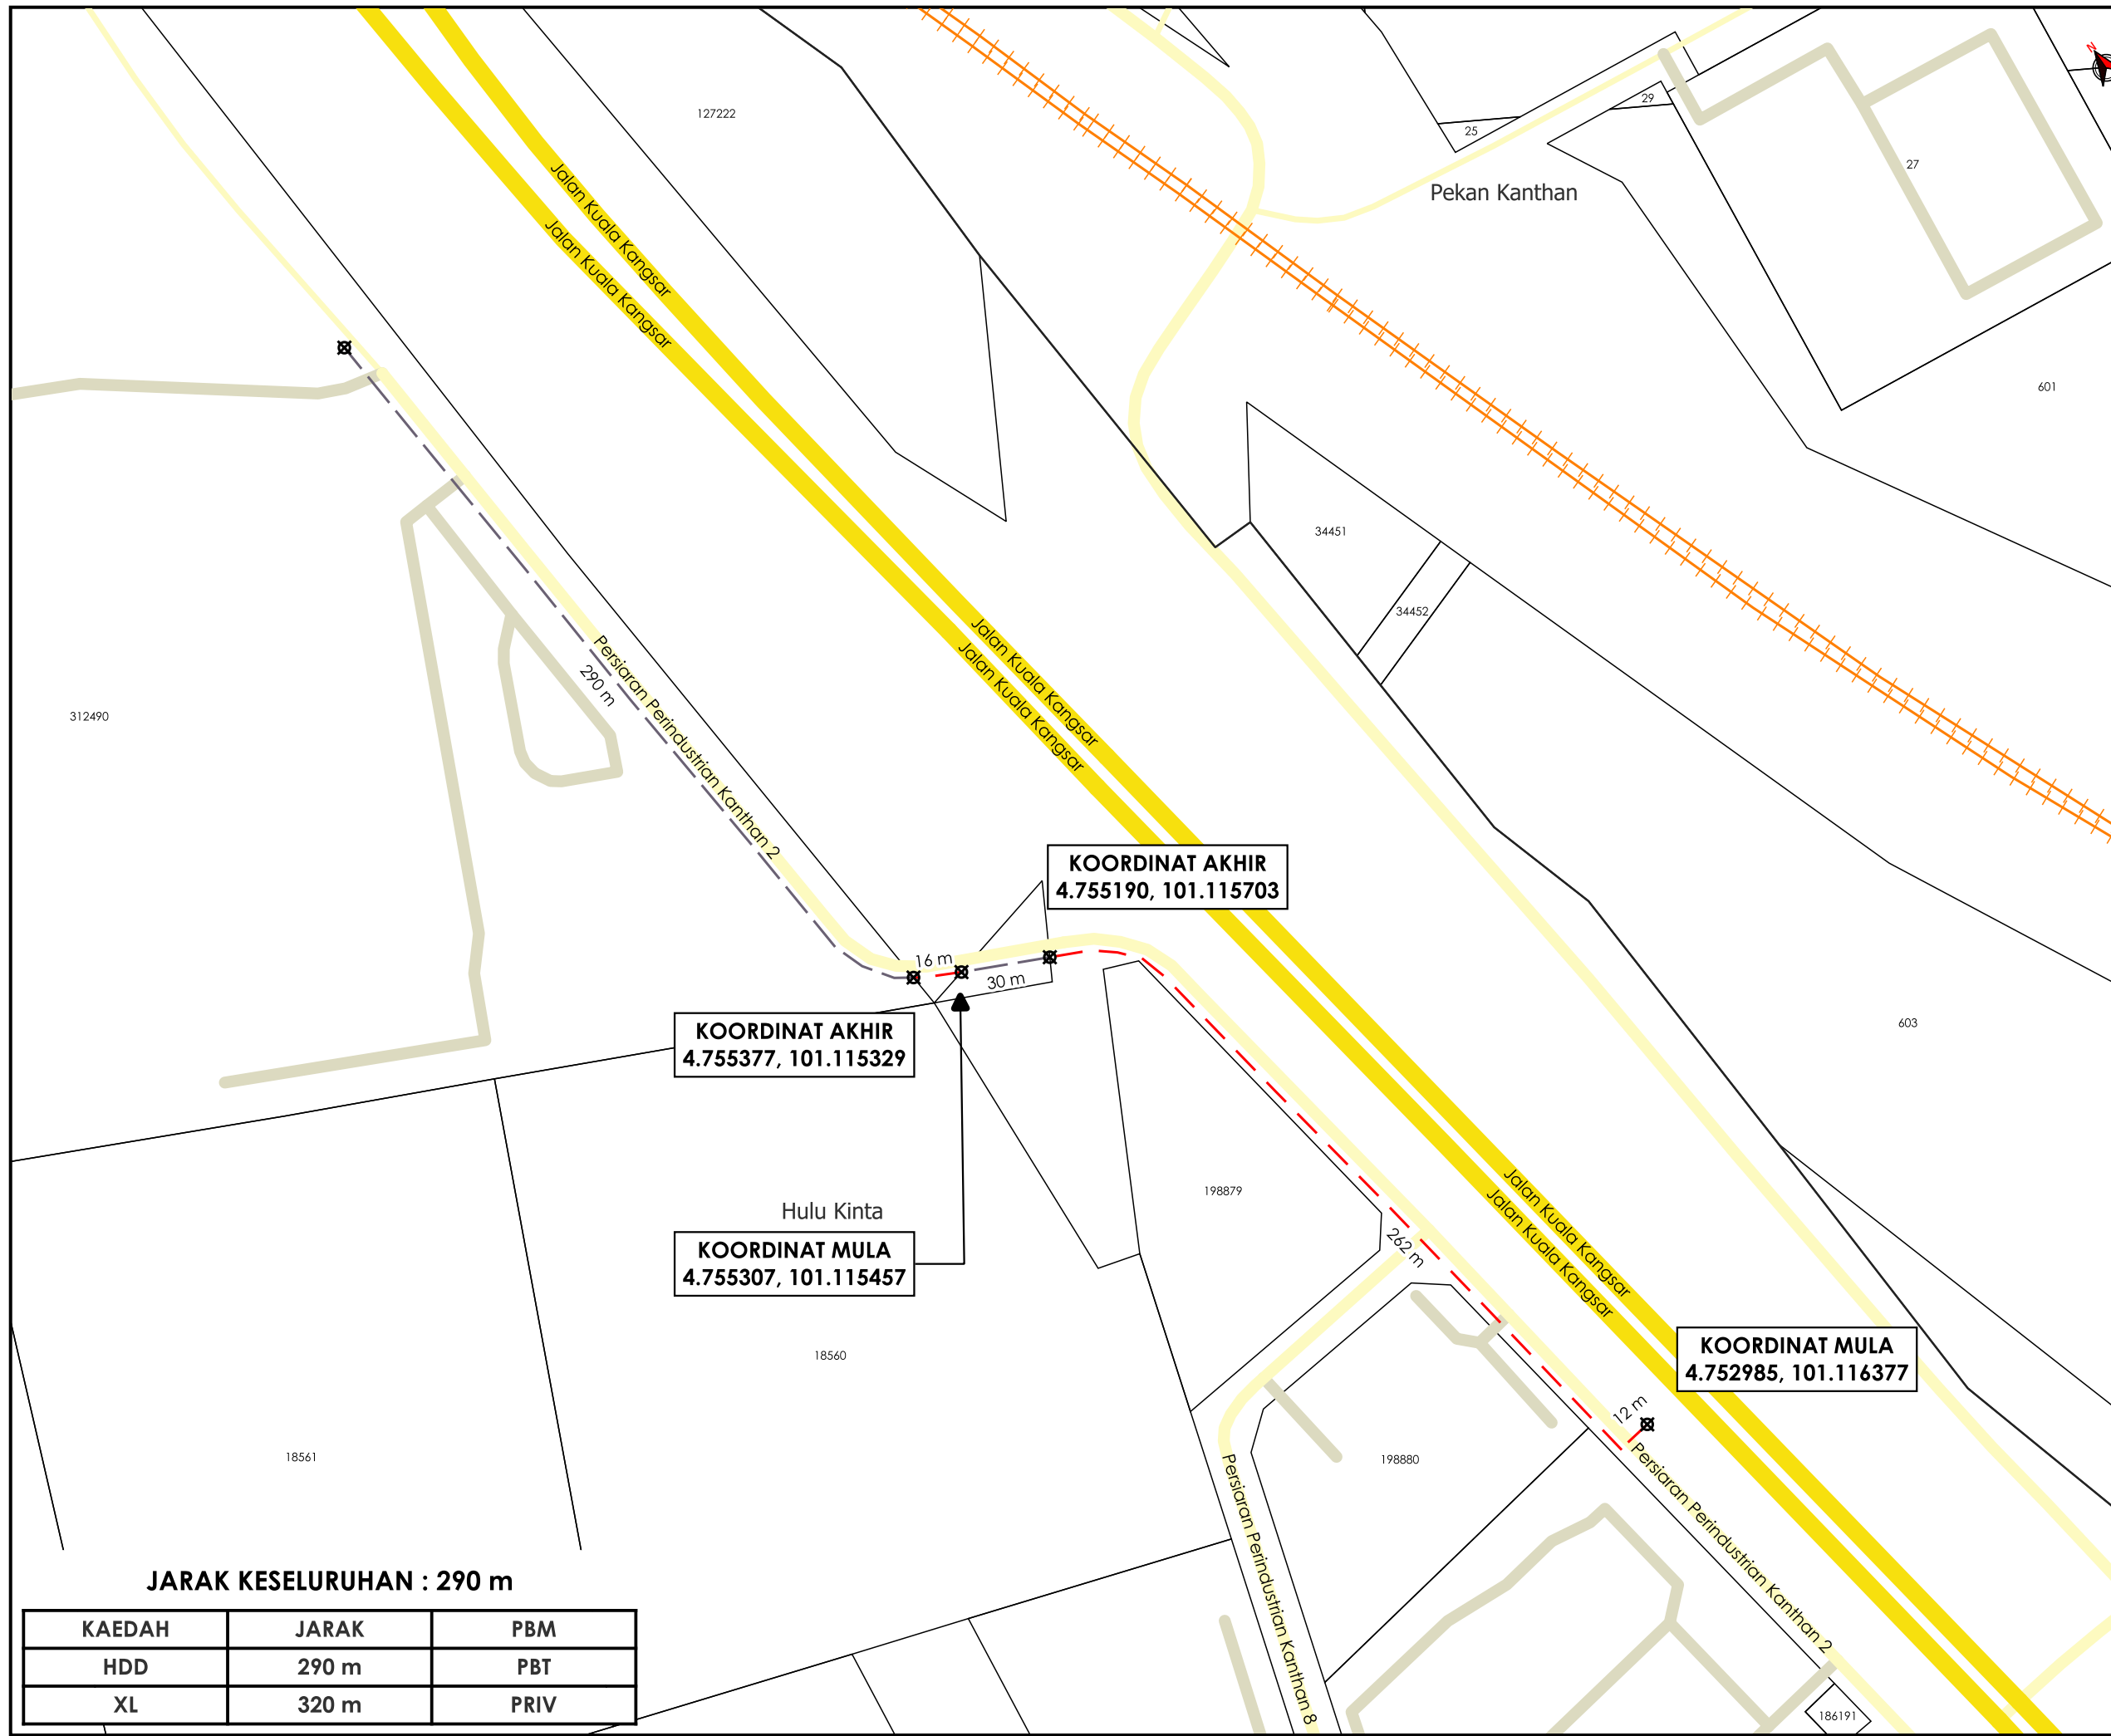

KAEDAH	JARAK	PBM
HDD	290 m	PBT
XL	320 m	PRIV

**\*PENGUKURAN BERDASARKAN JARAK SATELIT**