


**KORIDOR  
UTILITI**  
DARUL RIDZUAN



**PROJEK SISTEM PENGAGIHAN GAS ASLI KE RELY METALS SDN BHD,  
KAMUNTING, PERAK DARUL RIDZUAN**

**PELAN IZIN LALU**

**NO FAIL RUJUKAN  
KUDR/GMDSB/B/08/25/0780**

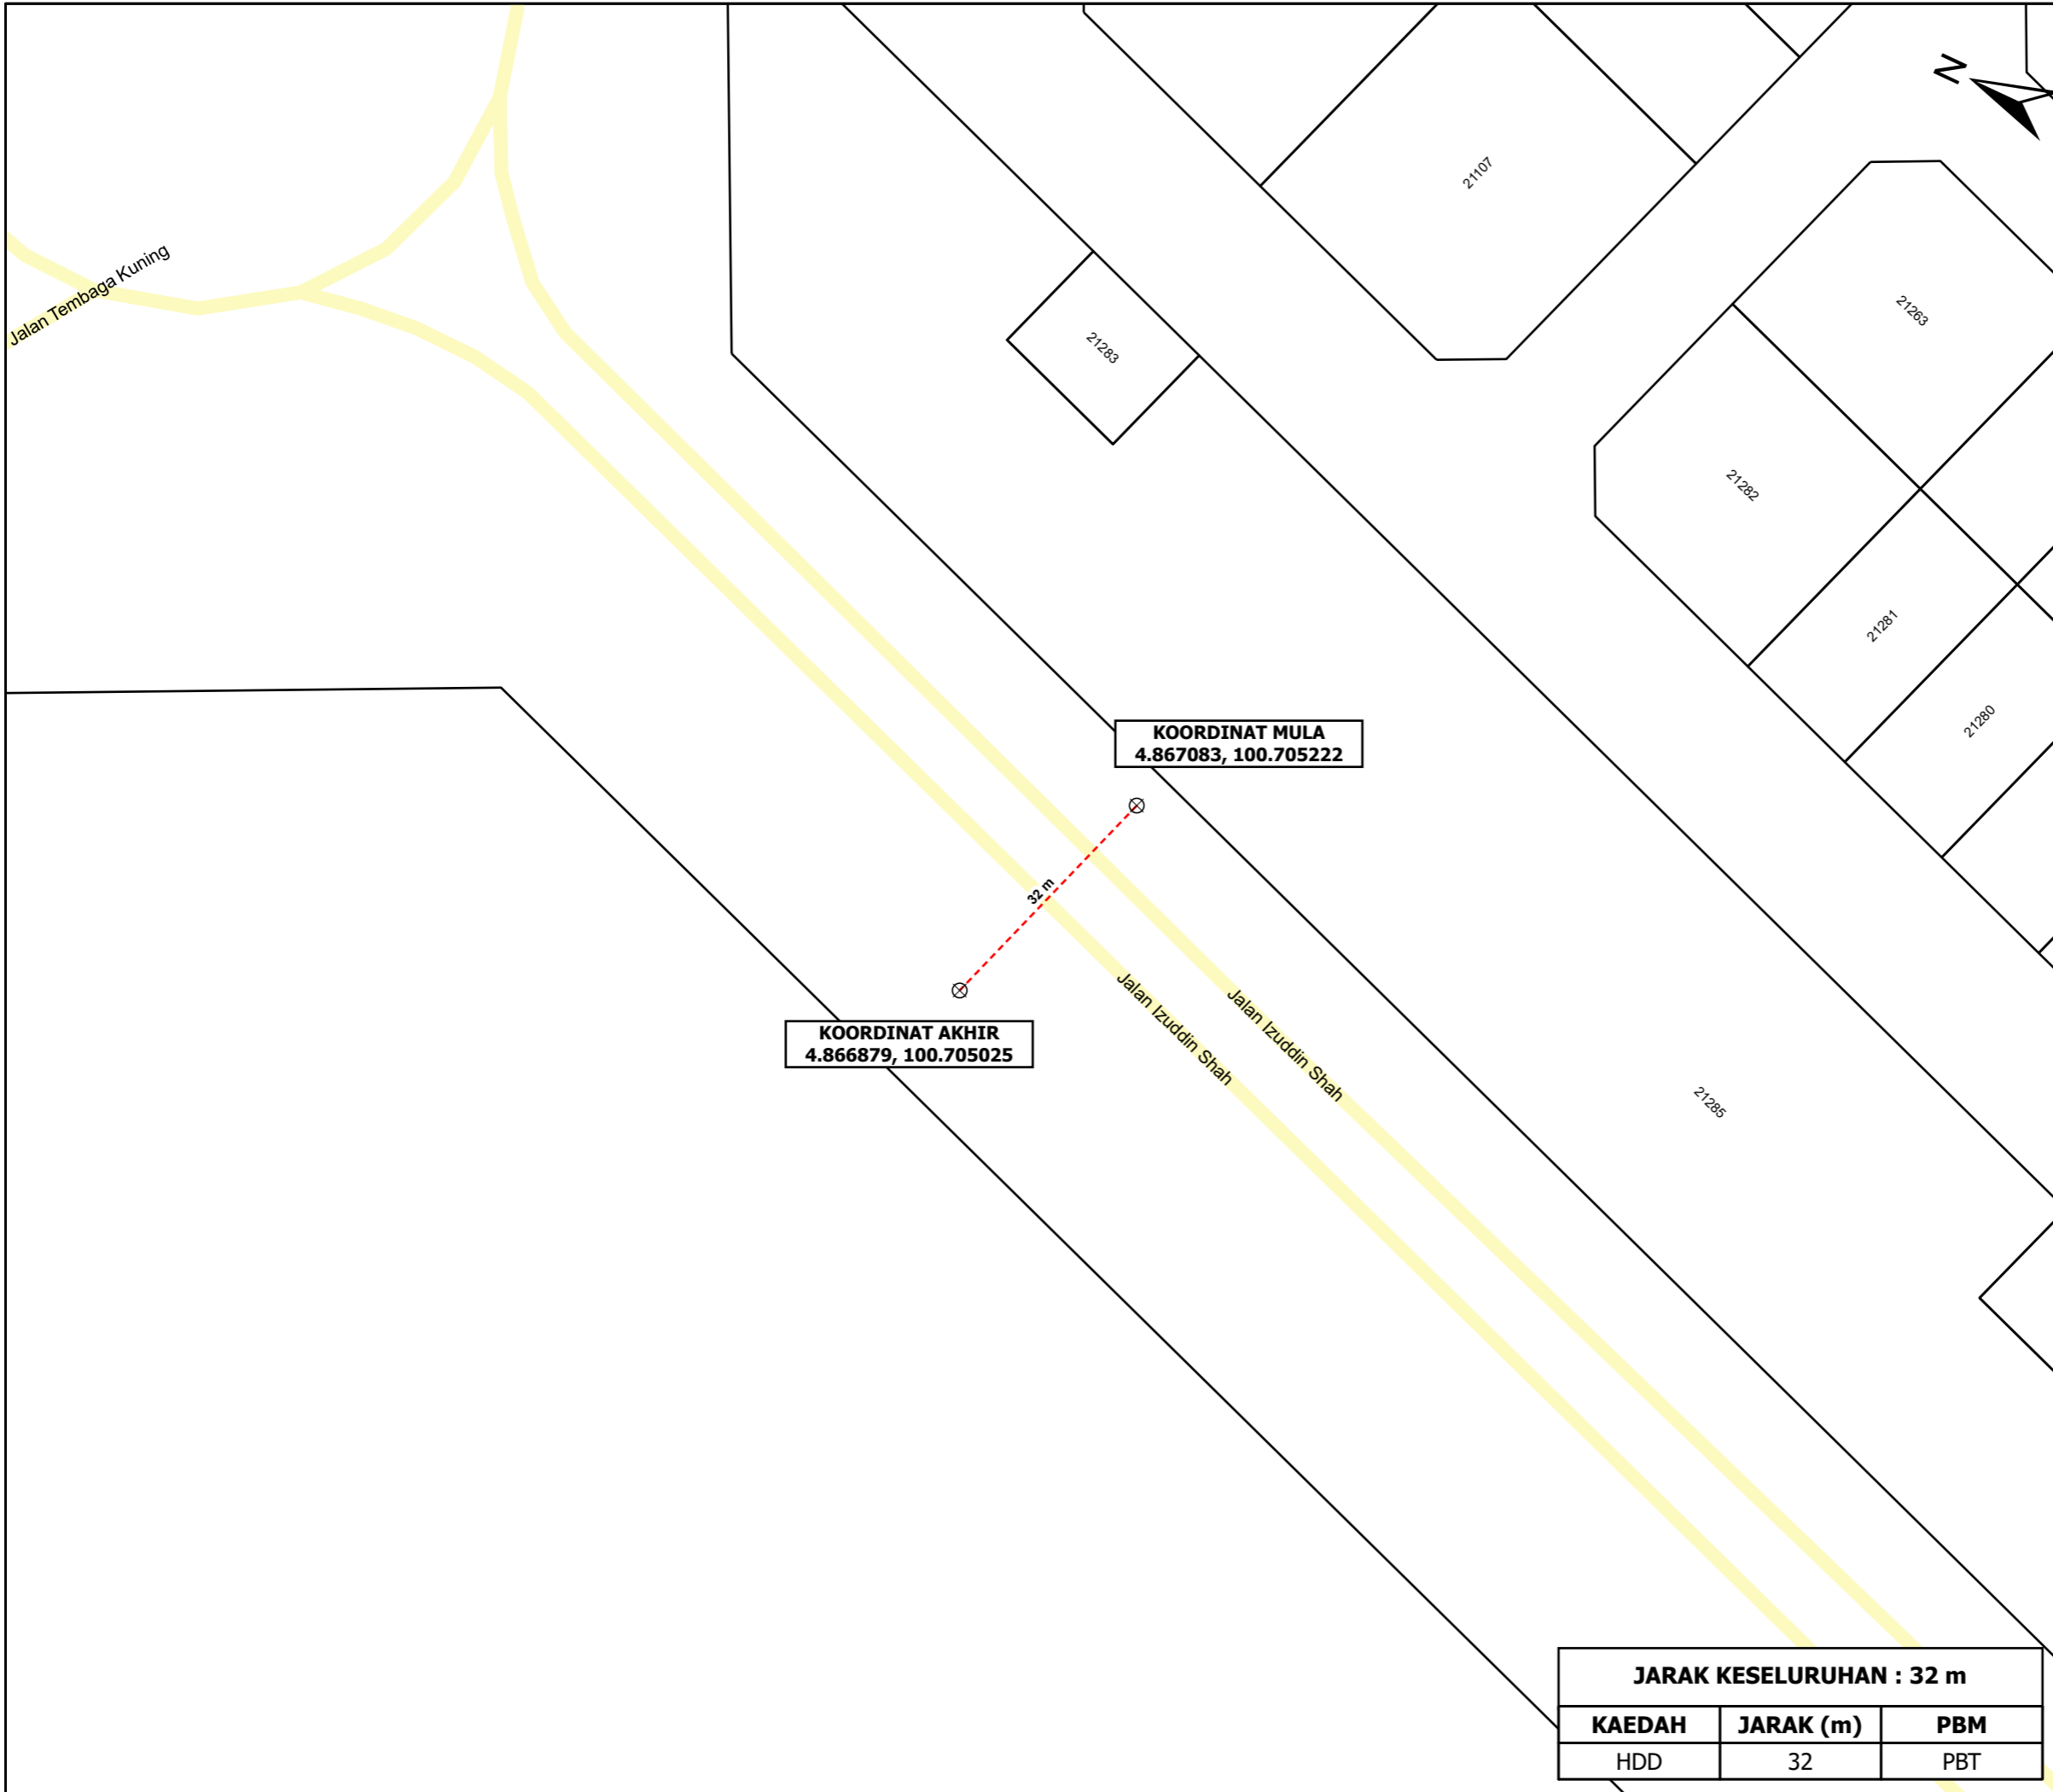

**TAJUK PERMOHONAN**  
 PROJEK SISTEM PENGAGIHAN GAS ASLI KE RELY METALS SDN BHD, KAMUNTING, PERAK DARUL RIDZUAN

- PETUNJUK**
- JALAN PBT
  - - - HORIZONTAL DIRECTIONAL DRILLING
  - ⊗ TITIK MULA/AKHIR

**PIHAK BERKUASA MELULUS**

	<b>MAJLIS PERBANDARAN TAIPING</b>

**PENYEDIA UTILITI**

**GAS**  
MALAYSIA

<b>JENIS PELAN</b>	<b>PELAN IZIN LALU</b>
<b>PELUKIS PELAN</b>	<b>ADIB FARHAN</b>
<b>TARIKH</b>	<b>2025-08-23</b>
<b>MUKA SURAT</b>	<b>1 / 1</b>

<b>JARAK KESELURUHAN : 32 m</b>		
<b>KAEDAH</b>	<b>JARAK (m)</b>	<b>PBM</b>
HDD	32	PBT

<b>NO FAIL RUJUKAN</b> KUDR/GMDSB/B/08/25/0780	<b>PINDAAN</b> <b>00</b>
---	-----------------------------

\*PENGUKURAN BERDASARKAN JARAK SATELIT