


**KORIDOR  
UTILITI**  
DARUL RIDZUAN



**PROJEK PENYEDIAAN POINT OF PRESENCE (POP) FASA 2:  
HAB INFRASTRUKTUR GENTIAN OPTIK BERHAMPIRAN  
DENGAN SEKOLAH, PREMIS KERAJAAN DAN KOMUNITI  
SEKITARNYA OLEH KEMENTERIAN KOMUNIKASI (ZON UTARA  
– PERAK & KEDAH) SERAHAN DOKUMEN LENGKAP BAGI  
PERMOHONAN KELULUSAN IZIN LALU - ALLO ACTIVE  
OUTDOOR CABINET (AODC) & PLINTH – PPU PANTAI REMIS  
(PRMS), PERAK**

**PELAN IZIN LALU**

**NO FAIL RUJUKAN  
KUDR/ALLO/B/03/25/0268**

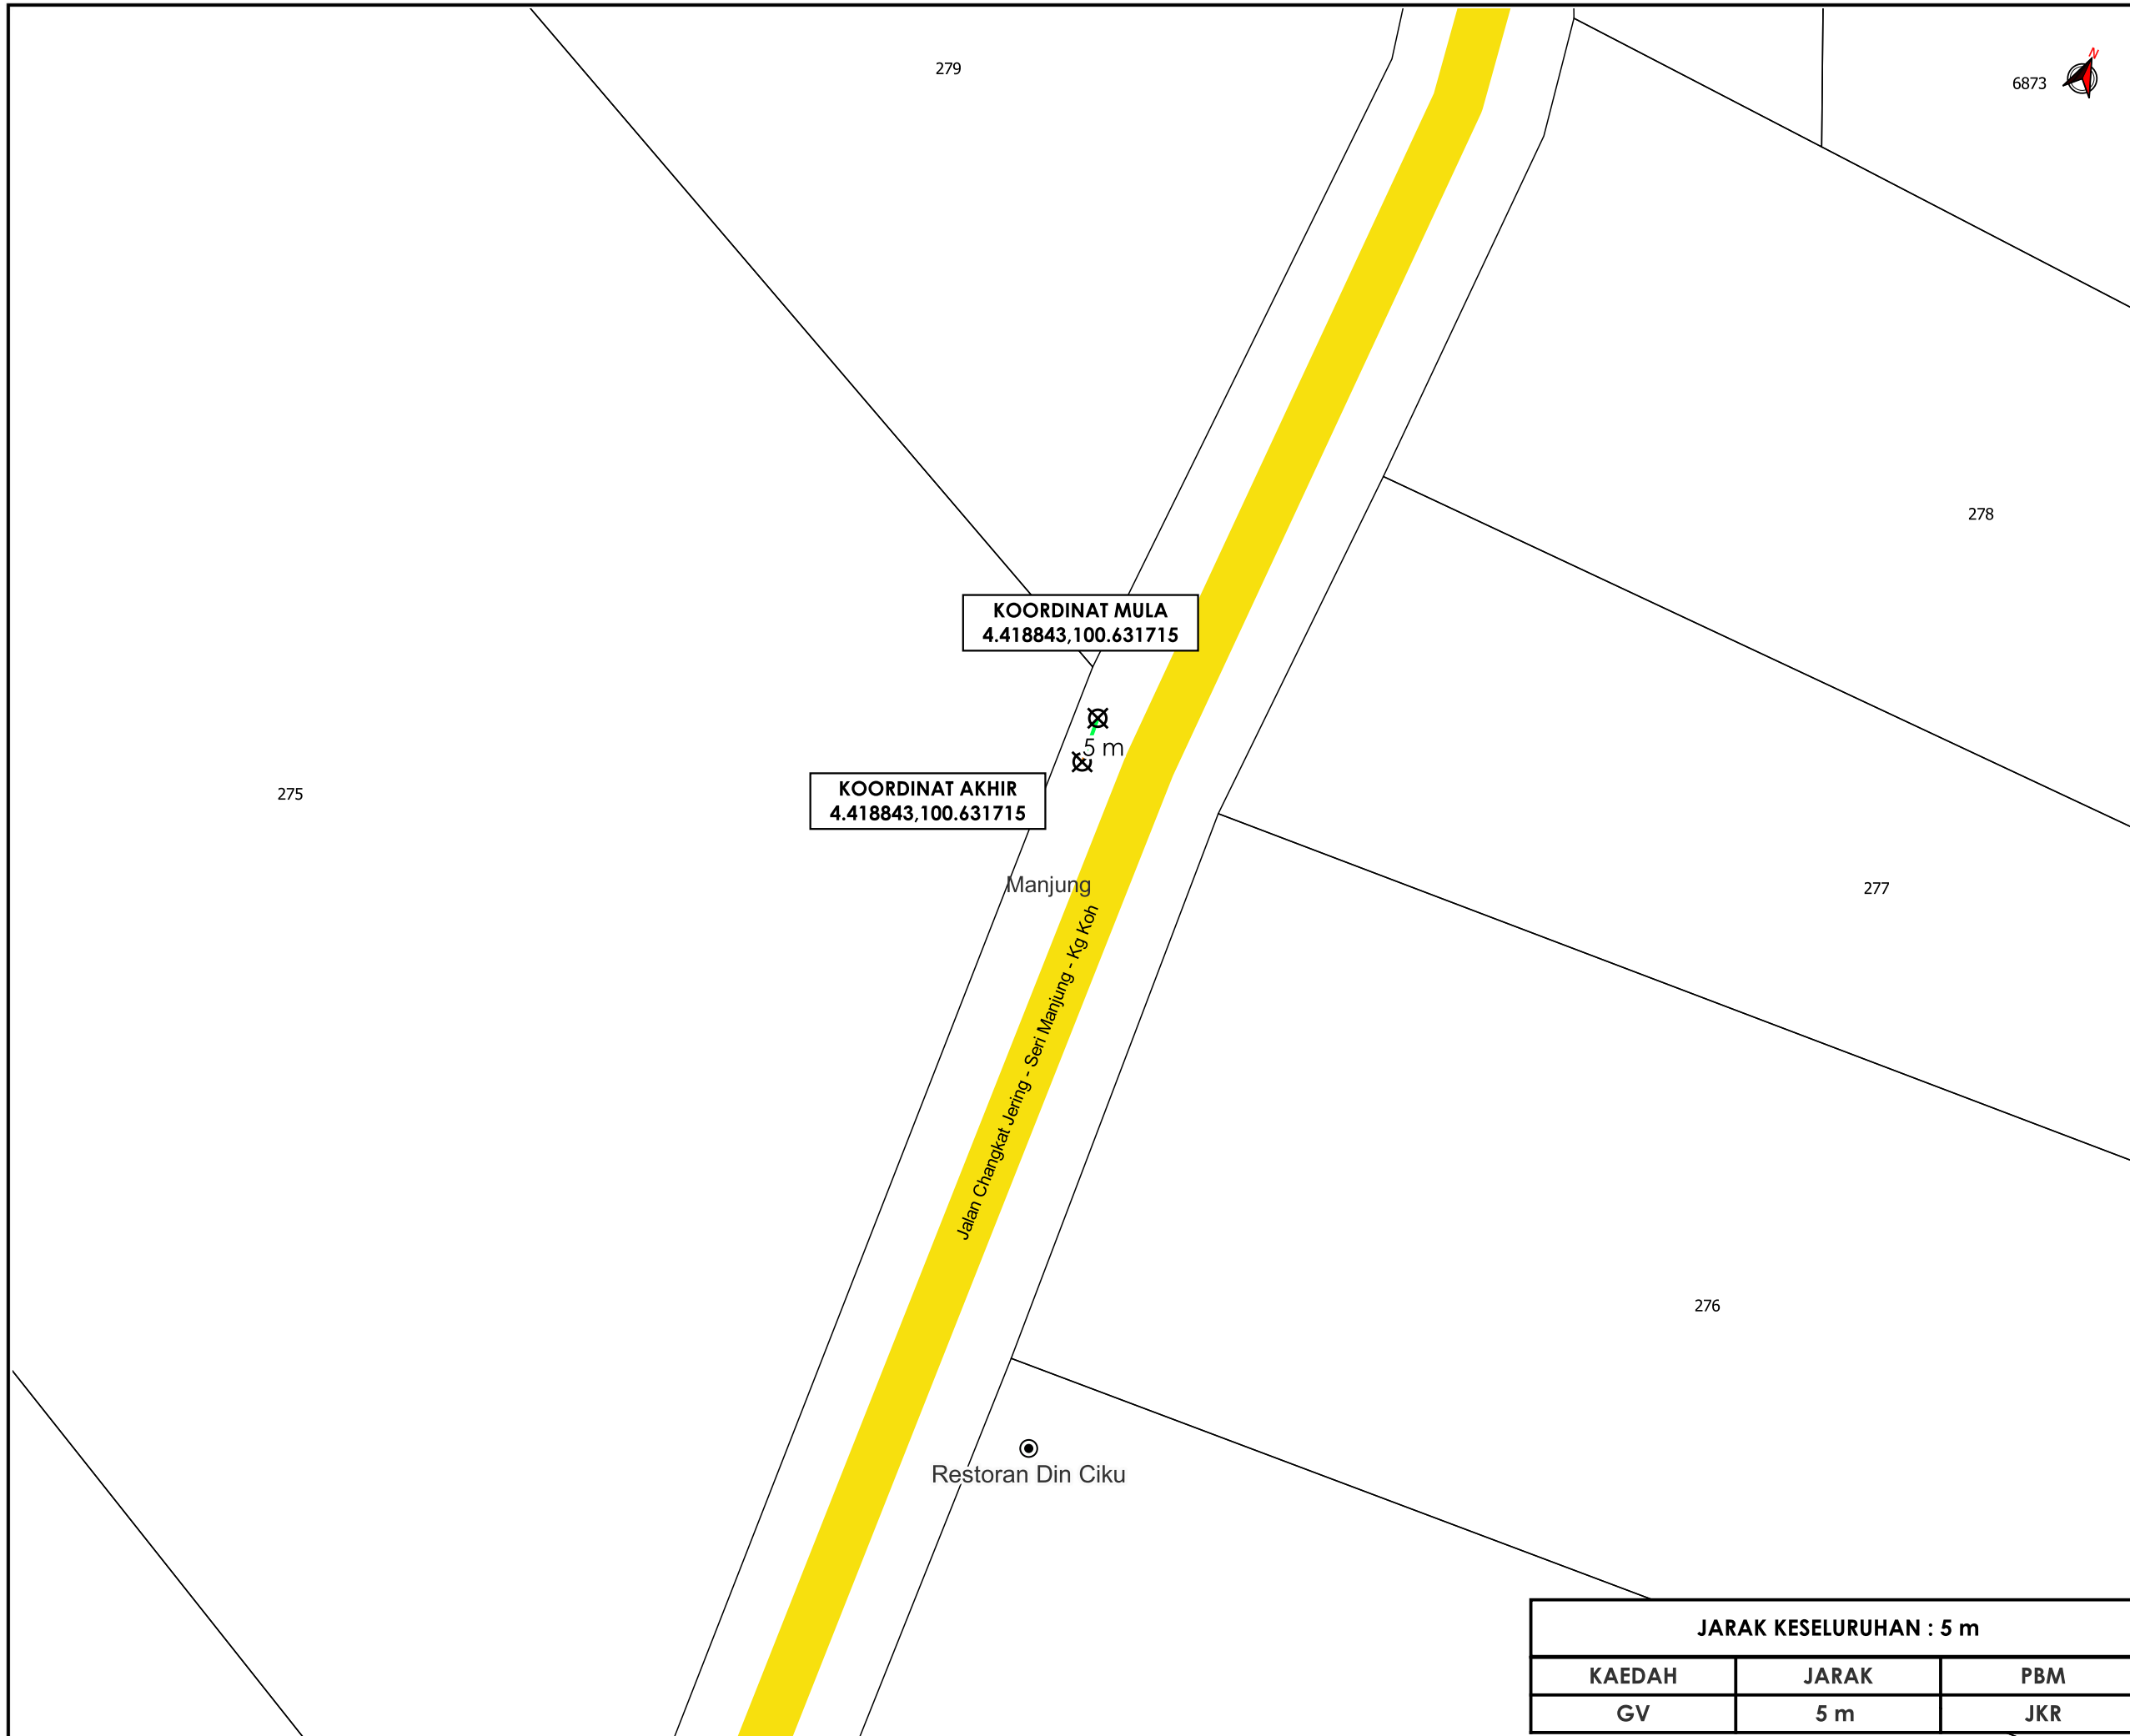


**TAJUK PERMOHONAN**  
 PROJEK PENYEDIAAN POINT OF PRESENCE (POP)  
 FASA 2: HAB INFRASTRUKTUR GENTIAN OPTIK  
 BERHAMPIRAN DENGAN SEKOLAH, PREMIS  
 KERAJAAN DAN KOMUNITI SEKITARNYA OLEH  
 KEMENTERIAN KOMUNIKASI (ZON UTARA - PERAK  
 & KEDAH) SERAHAN DOKUMEN LENGKAP BAGI  
 PERMOHONAN KELULUSAN IZIN LALU - ALLO  
 ACTIVE OUTDOOR CABINET (AODC) & PLINTH -  
 PPU PANTAI REMIS (PRMS), PERAK

**PETUNJUK**

-  JALAN JKR
-  JALAN PERSENDIRIAN
-  GRASS VERGE
-  TITIK MULA/AKHIR

**PIHAK BERKUASA MELULUS**

	JABATAN KERJA RAYA MANJUNG



JENIS PELAN	PELAN IZIN LALU
PELUKIS PELAN	SYAHMIZA SUHAILA
TARIKH DIKELUARKAN	2025-03-25
MUKA SURAT	1/1
NO FAIL RUJUKAN	PINDAAN
KUDR/ALLO/B/03/25/0268	<b>00</b>

**JARAK KESELURUHAN : 5 m**

KAEDAH	JARAK	PBM
GV	5 m	JKR

**\*PENGUKURAN BERDASARKAN JARAK SATELIT**