

**KORIDOR  
UTILITI**  
DARUL RIDZUAN





**TENAGA  
NASIONAL**

**PERMOHONAN BEKALAN ELEKTRIK DI ALAMAT PLOT 1-8 KAMPUNG  
ULU CHEPOR TAMBAHAN, 31200 CHEMOR, PERAK**

**PELAN IZIN LALU**

**NO FAIL RUJUKAN  
KUDR/TNBB/A/09/25/0802**

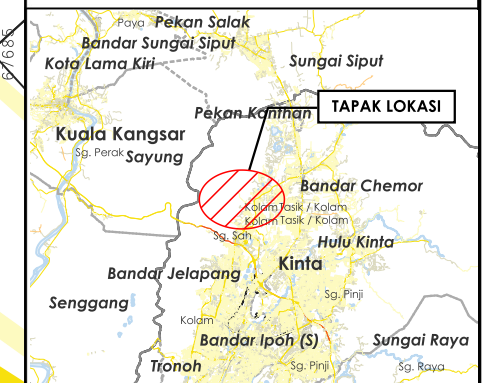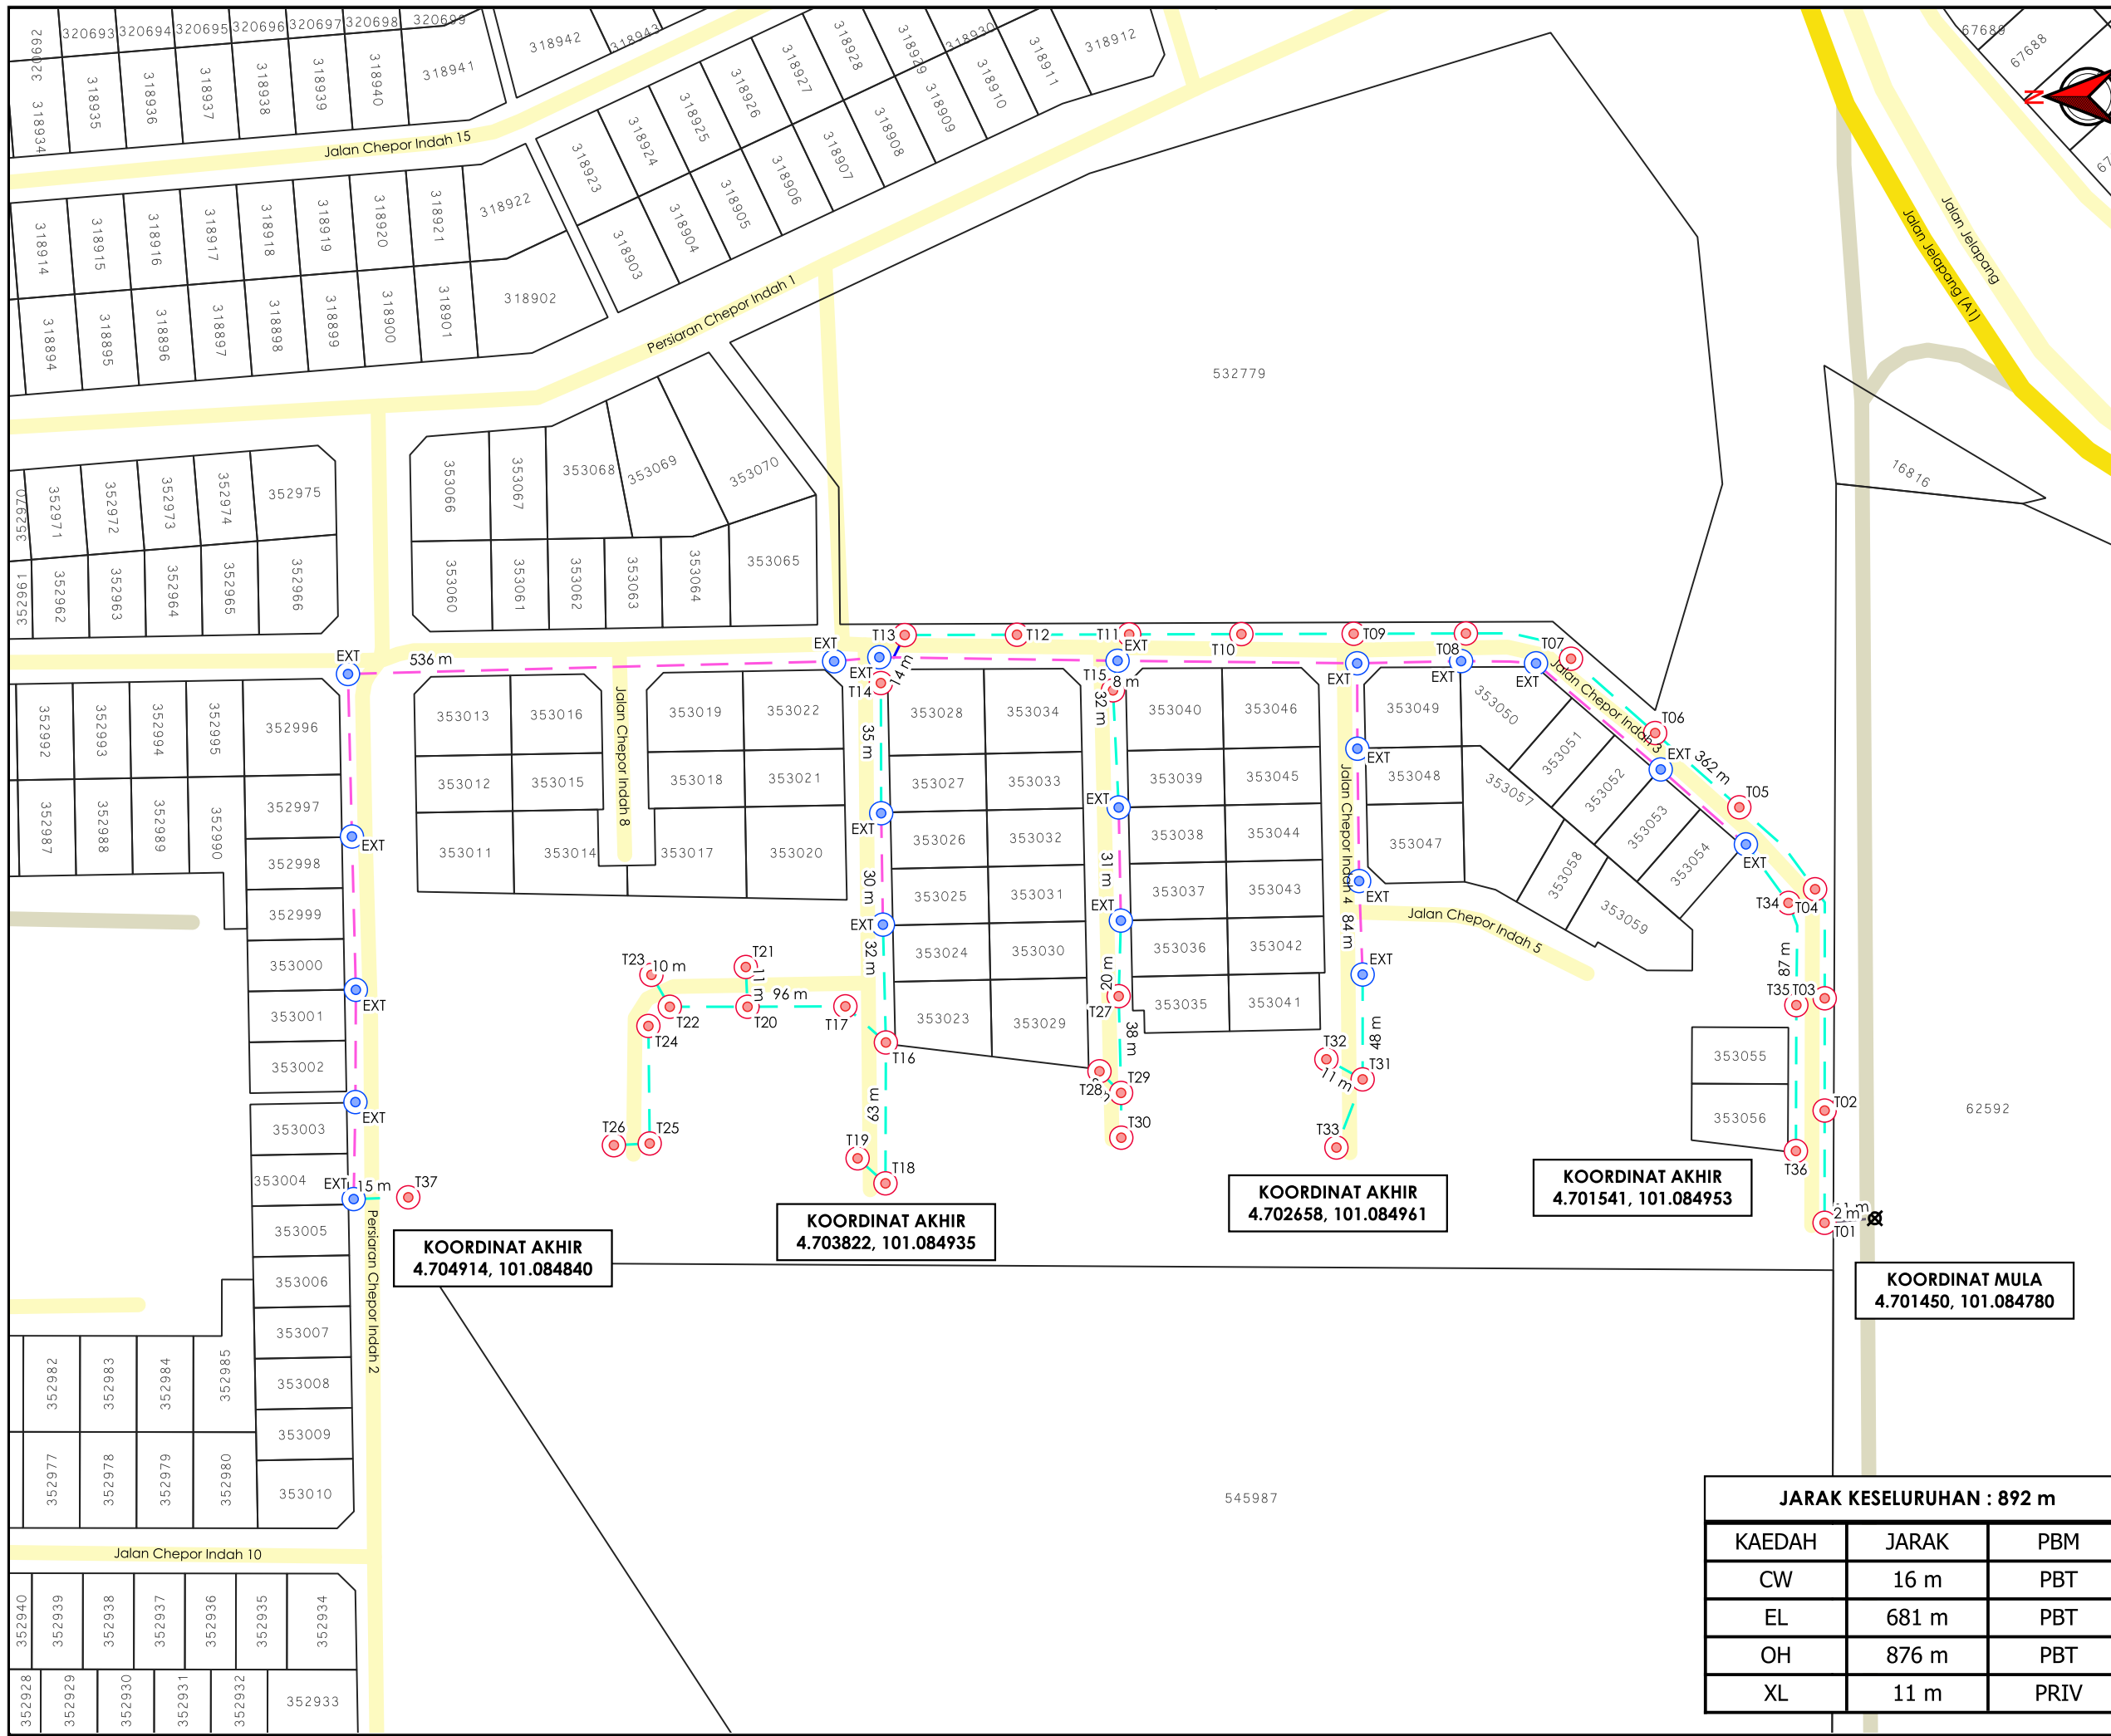

**TAJUK PERMOHONAN**  
 PERMOHONAN BEKALAN ELEKTRIK DI ALAMAT PLOT 1-8 KAMPUNG ULU CHEPOR TAMBAHAN, 31200 CHEMOR, PERAK

- PETUNJUK**
- █ JALAN JKR
  - █ JALAN PBT
  - █ JALAN PERSENDIRIAN
  - EXISTING LINE
  - CARRIAGE WAY
  - OVERHEAD
  - JALAN TIDAK TERUBAT
  - TIANG CADANGAN
  - TIANG SEDIA ADA
  - ⊗ TITIK MULA AKHIR

**PIHAK BERKUASA MELULUS**  
**MAJLIS BANDARAYA IPOH**



**JARAK KESELURUHAN : 892 m**

KAEDAH	JARAK	PBM
CW	16 m	PBT
EL	681 m	PBT
OH	876 m	PBT
XL	11 m	PRIV

**KOORDINAT AKHIR**  
 4.704914, 101.084840

**KOORDINAT AKHIR**  
 4.703822, 101.084935

**KOORDINAT AKHIR**  
 4.702658, 101.084961

**KOORDINAT AKHIR**  
 4.701541, 101.084953

**KOORDINAT MULA**  
 4.701450, 101.084780

<b>JENIS PELAN</b>		<b>PELAN IZIN LALU</b>
PELUKIS PELAN		ADIB FARHAN
TARIKH DIKELUARKAN		2025-09-10
MUKA SURAT	1/1	
NO FAIL RUJUKAN		<b>PINDAAN</b>
KUDR/TNBB/A/09/25/0802		<b>00</b>