

**KORIDOR
UTILITI**
DARUL RIDZUAN



**TENAGA
NASIONAL**

**PENUKARAN KABEL 150MMP KVT KEPADA 240MMP KVT
ANTARA FIRST LEG 1K5 PPU LANGKAP KE CSU TAMAN
SENTOSA 2**

PELAN IZIN LALU

**NO FAIL RUJUKAN
KUDR/TNBB/A/01/25/0086**



TAJUK PERMOHONAN
PENUKARAN KABEL 150MMP KVT KEPADA 240MMP KVT ANTARA FIRST LEG 1K5 PPU LANGKAP KE CSU TAMAN SENTOSA 2

- PETUNJUK**
- JALAN JKR
 - JALAN PBT
 - JALAN PERSENDIRIAN
 - GRASS VERGE
 - HORIZONTAL DIRECTIONAL DRILLING
 - JALAN TIDAK TERLIBAT

PIHAK BERKUASA MELULUS


JABATAN KERJA RAYA HILIR PERAK

PENYEDIA UTILITI

TENAGA NASIONAL

JENIS PELAN		PELAN IZIN LALU
PELUKIS PELAN		SYAHMIZA SUHAILA
TARIKH DIKELUARKAN		2025-01-23
MUKA SURAT	0/2	
NO FAIL RUJUKAN		PINDAAN
KUDR/TNBB/A/01/25/0086		00

JARAK KESELURUHAN : 2409 m		
KAEDAH	JARAK	PBM
GV	1204 m	JKR
GV	77 m	JKR
GV	338 m	JKR
GV	30 m	JKR
GV	40 m	JKR
GV	42 m	JKR
HDD	124 m	JKR
HDD	36 m	JKR
HDD	150 m	JKR
HDD	80 m	JKR
HDD	158 m	JKR
HDD	130 m	JKR
XL	173 m	PRIV

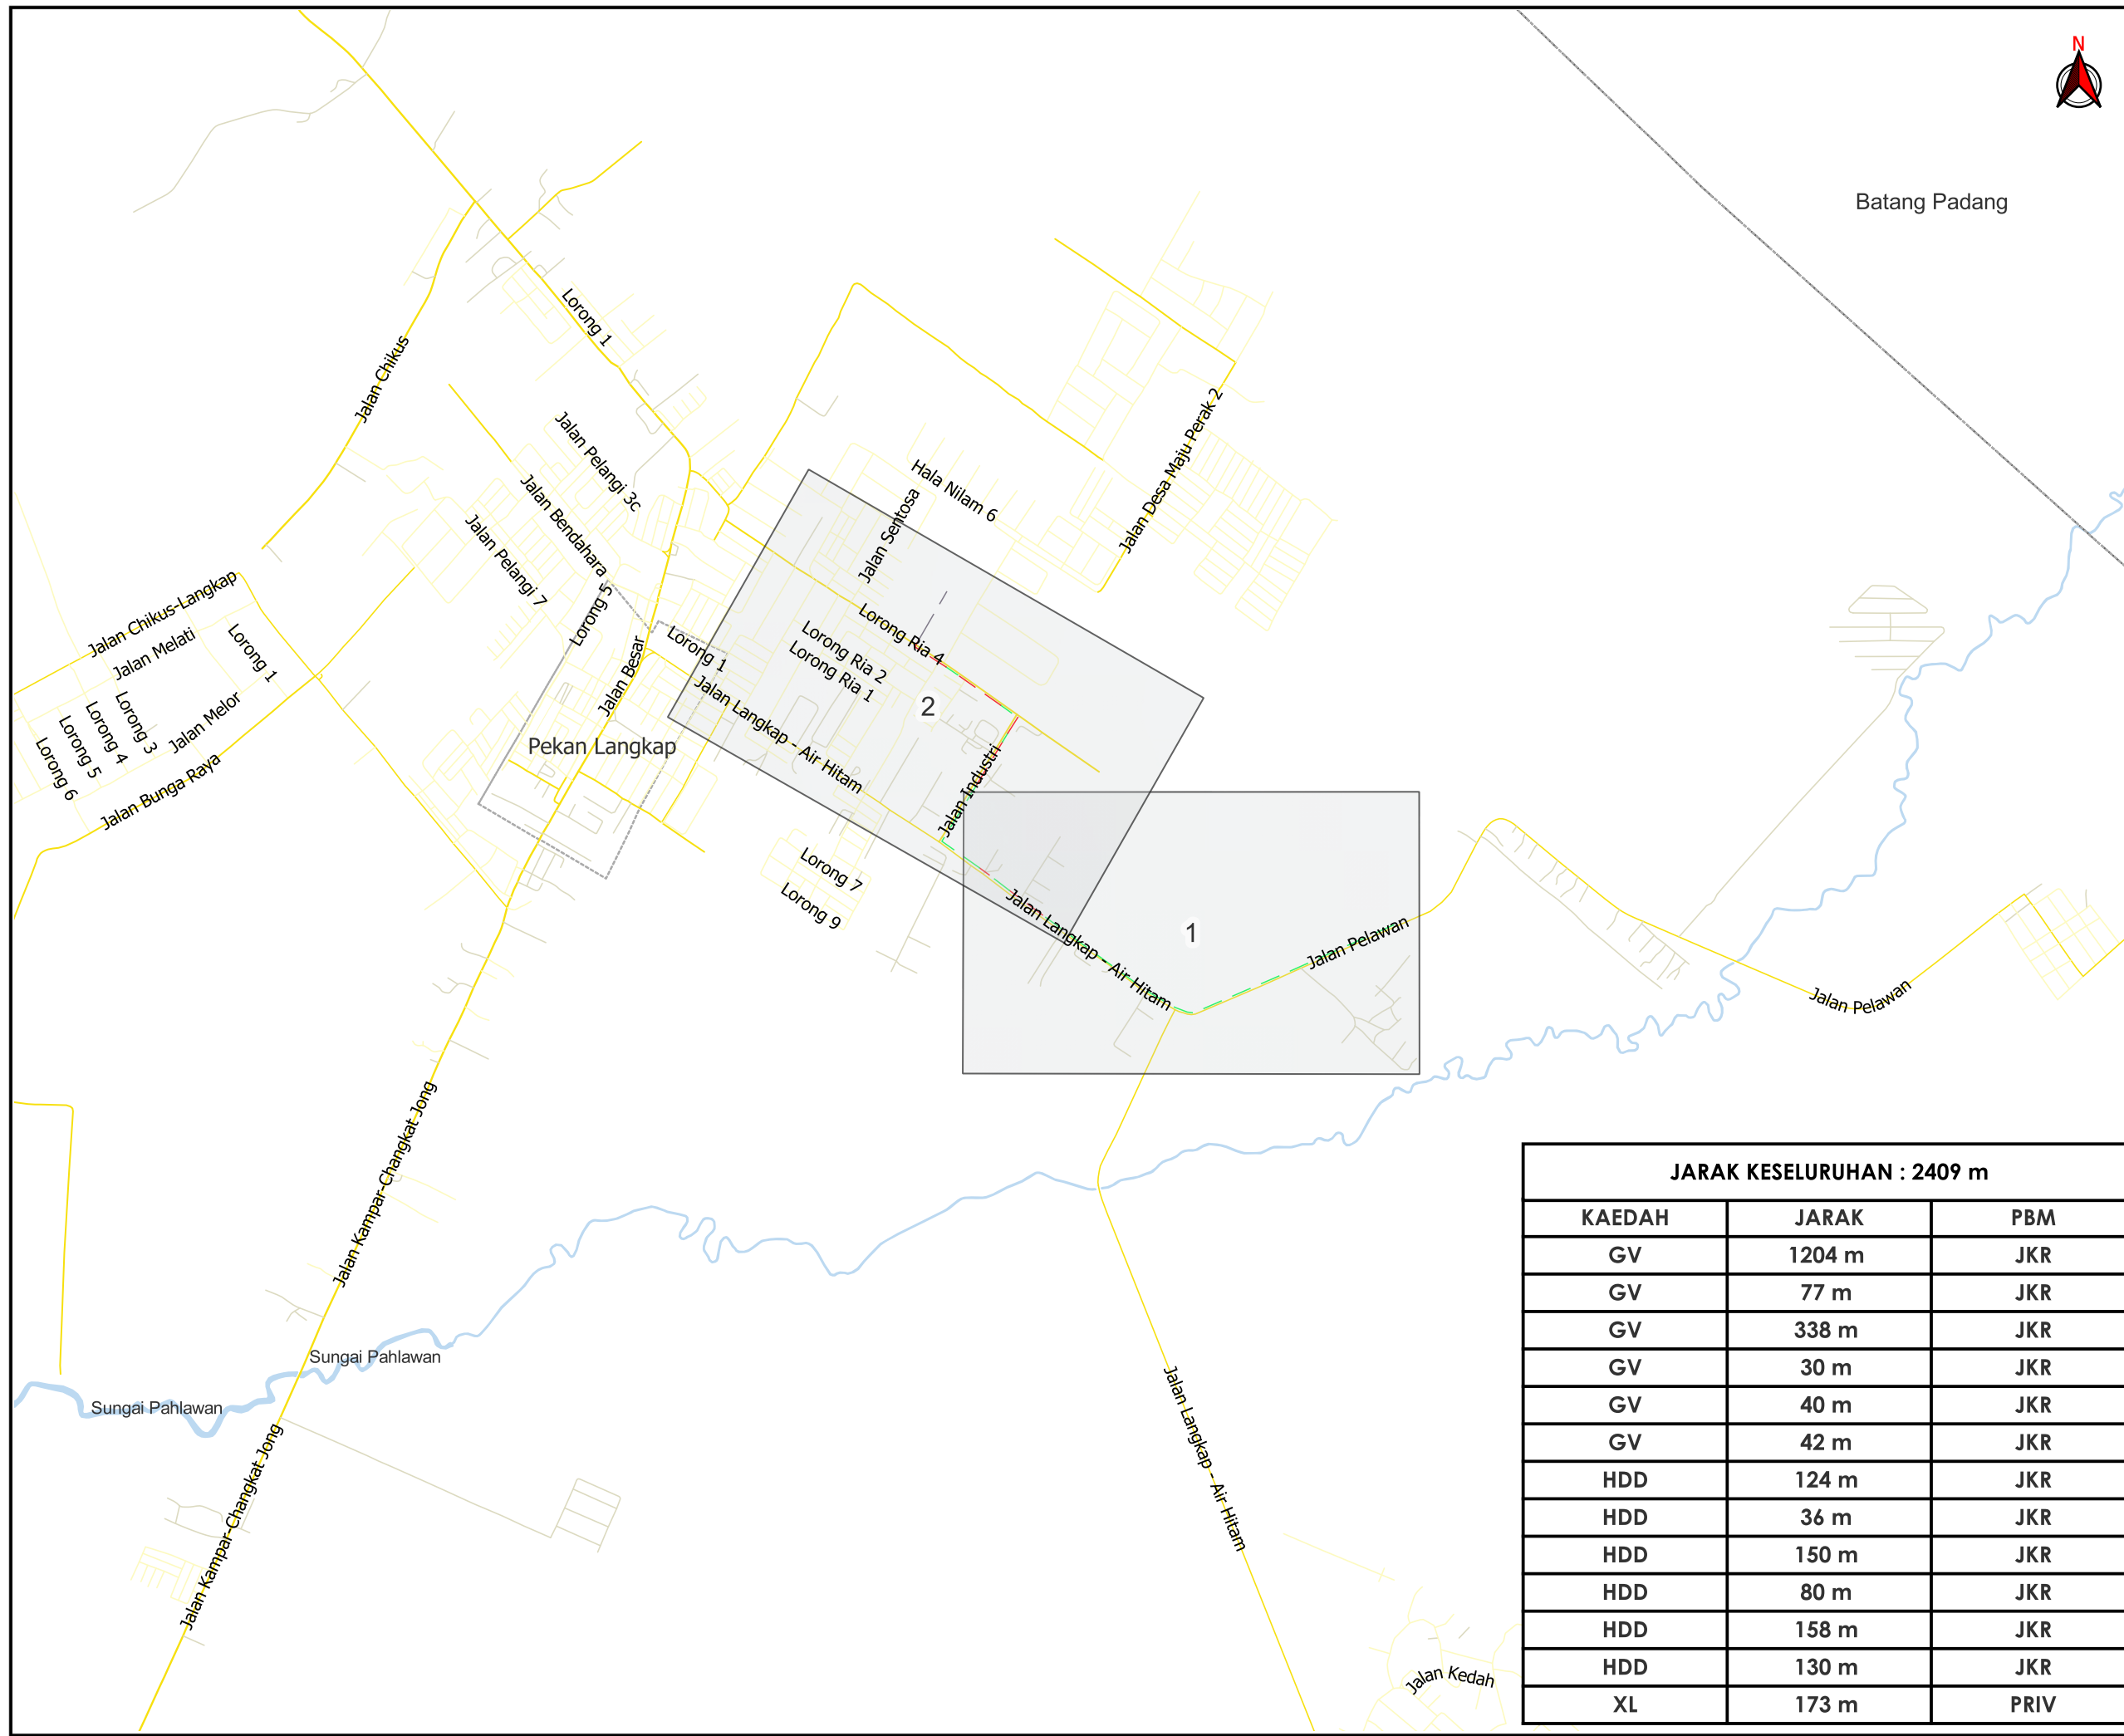


***PENGUKURAN BERDASARKAN JARAK SATELIT**



TAJUK PERMOHONAN
 PENUKARAN KABEL 150MMP KVT KEPADA
 240MMP KVT ANTARA FIRST LEG 1K5 PPU
 LANGKAP KE CSU TAMAN SENTOSA 2

- PETUNJUK**
- JALAN JKR
 - JALAN PERSENDIRIAN
 - - - GRASS VERGE
 - - - HORIZONTAL DIRECTIONAL DRILLING
 - TITIK MULA/AKHIR

PIHAK BERKUASA MELULUS




JABATAN KERJA RAYA HILIR PERAK

PENYEDIA UTILITI



JENIS PELAN	PELAN IZIN LALU
PELUKIS PELAN	SYAHMIZA SUHAILA
TARIKH DIKELUARKAN	2025-01-23
MUKA SURAT	1/2
NO FAIL RUJUKAN	PINDAAN
KUDR/TNBB/A/01/25/0086	00

***PENGUKURAN BERDASARKAN JARAK SATELIT**

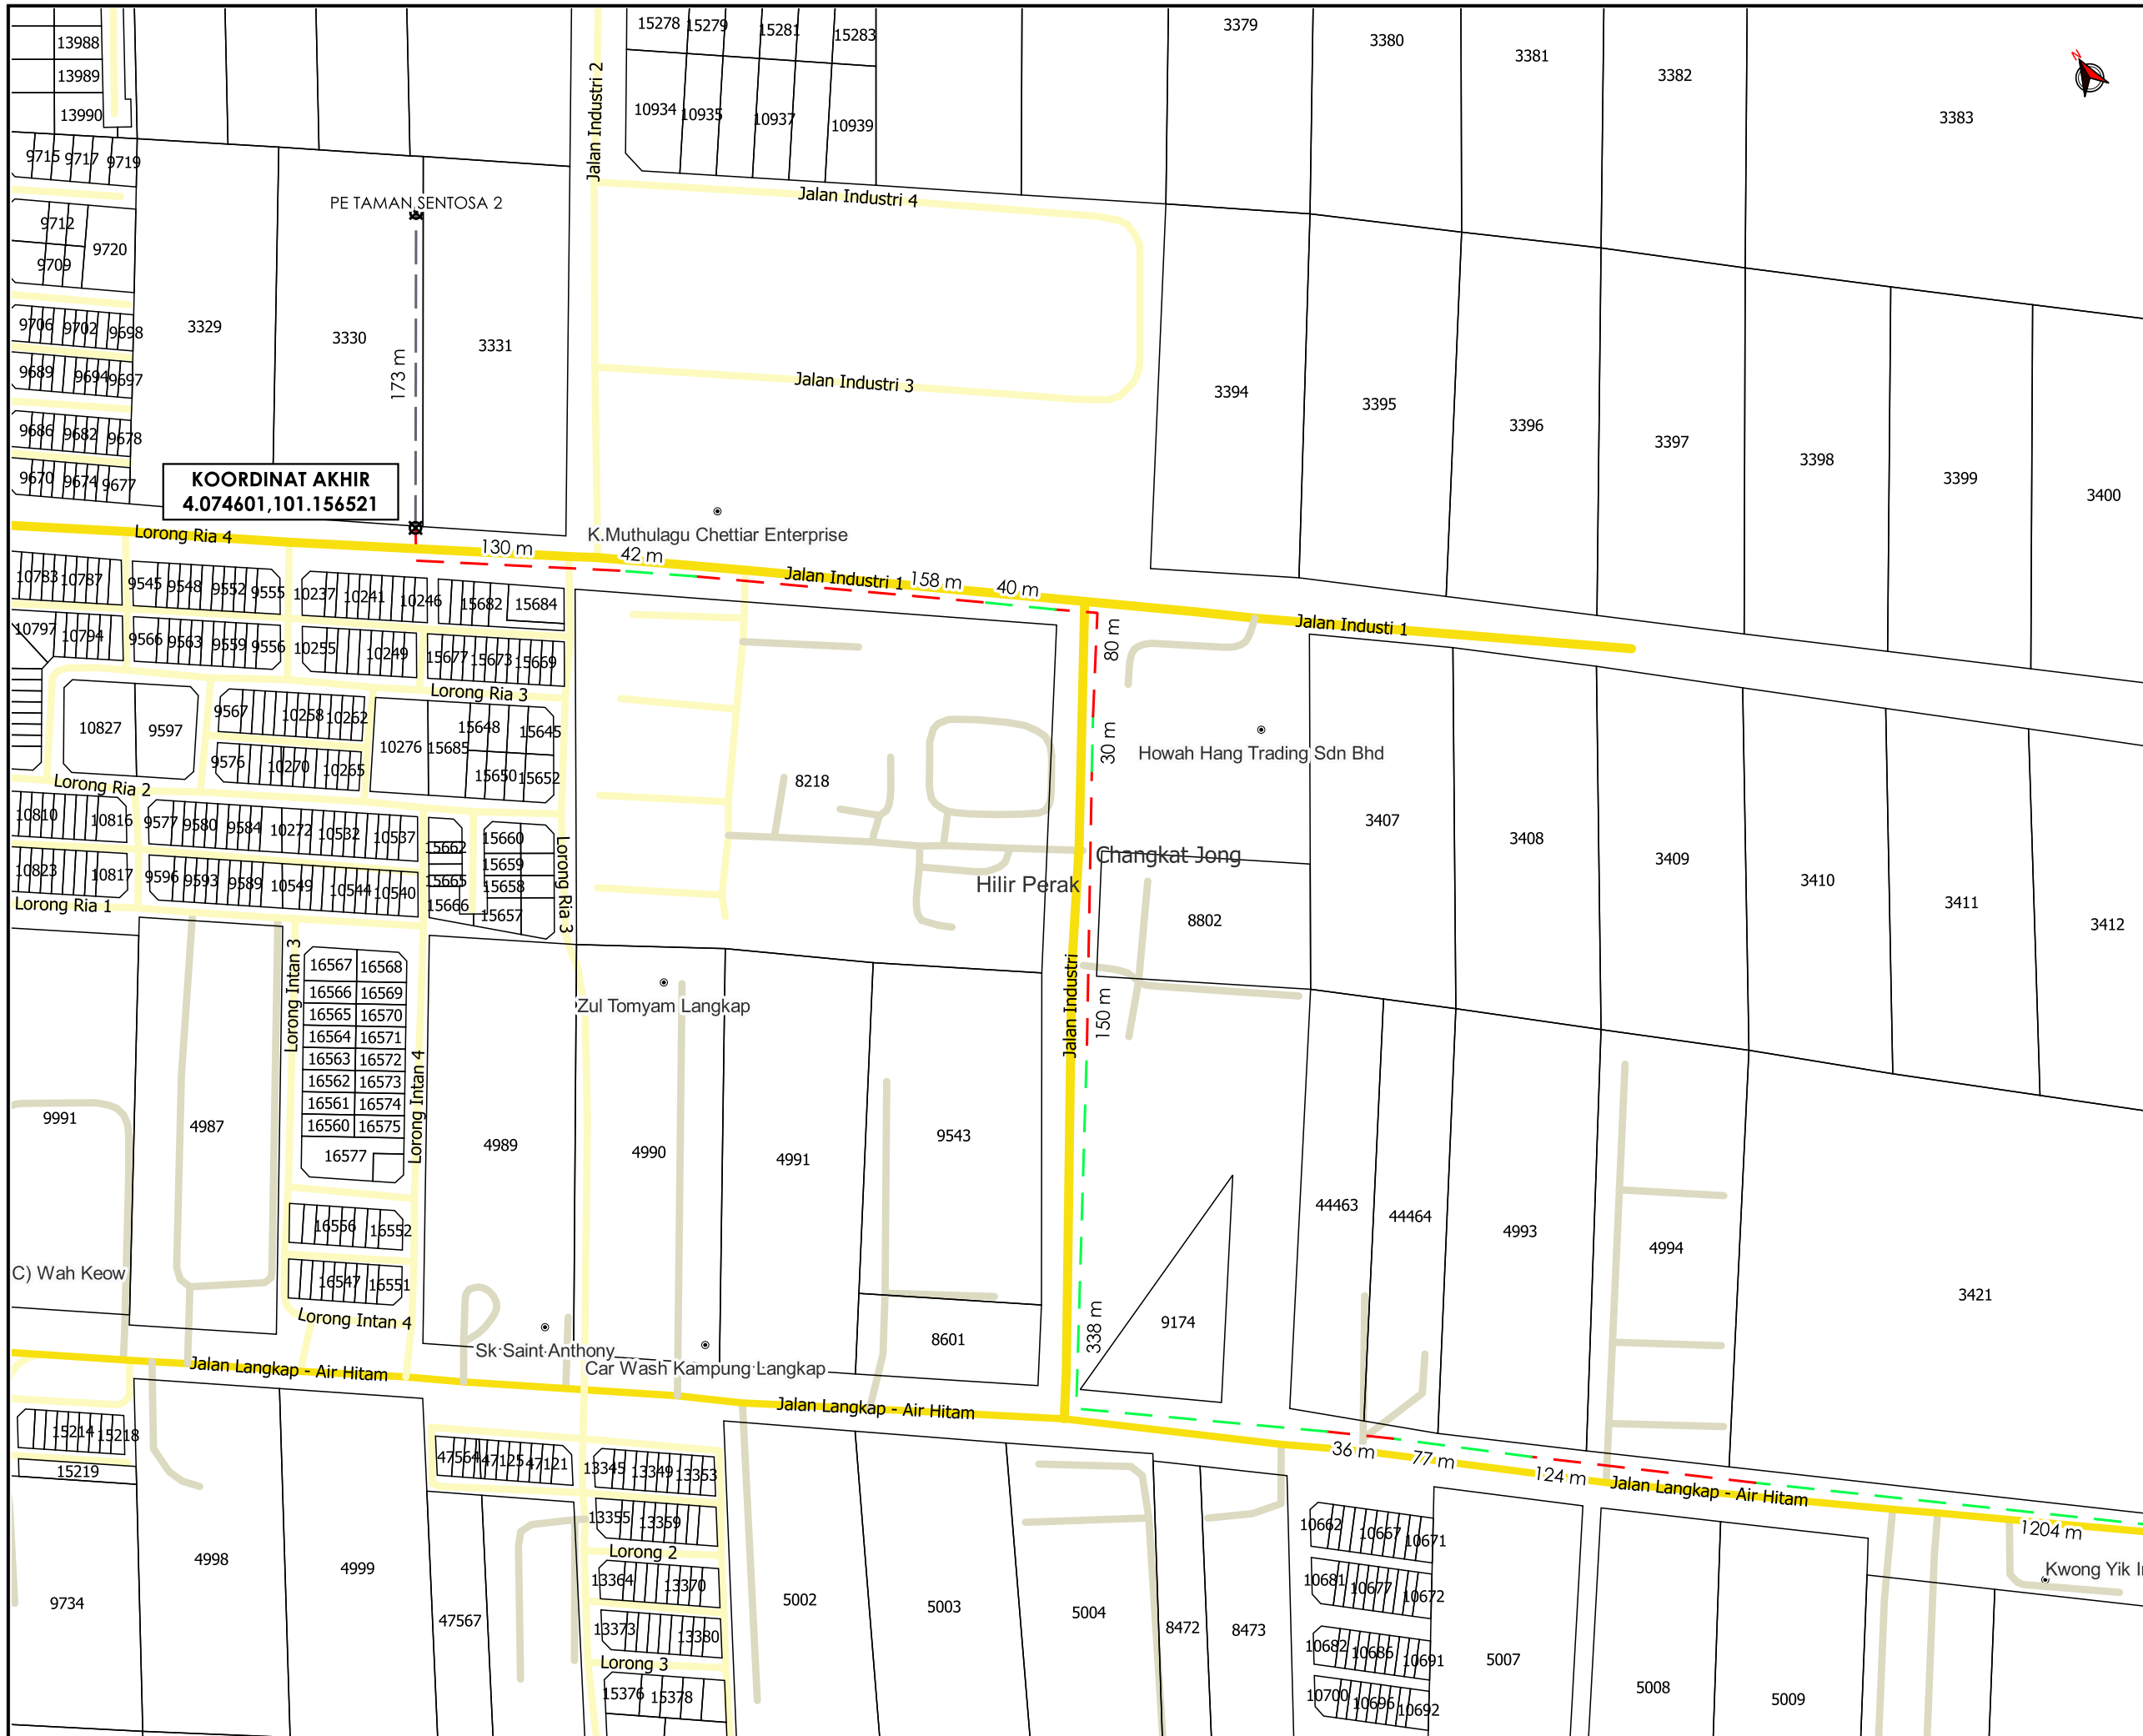

TAJUK PERMOHONAN
 PENUKARAN KABEL 150MMP KVT KEPADA 240MMP KVT ANTARA FIRST LEG 1K5 PPU LANGKAP KE CSU TAMAN SENTOSA 2

- PETUNJUK**
- JALAN JKR
 - JALAN PBT
 - JALAN PERSENDIRIAN
 - - - GRASS VERGE
 - - - HORIZONTAL DIRECTIONAL DRILLING
 - - - JALAN TIDAK TERLIBAT
 - TITIK MULA/AKHIR

PIHAK BERKUASA MELULUS

JABATAN KERJA RAYA HILIR PERAK

PENYEDIA UTILITI

JENIS PELAN	PELAN IZIN LALU
PELUKIS PELAN	SYAHMIZA SUHAILA
TARIKH DIKELUARKAN	2025-01-23
MUKA SURAT	2/2
NO FAIL RUJUKAN	PINDAAN
KUDR/TNBB/A/01/25/0086	00

***PENGUKURAN BERDASARKAN JARAK SATELIT**