

**KORIDOR  
UTILITI**  
DARUL RIDZUAN




**TENAGA  
NASIONAL**

**PERMOHONAN BEKALAN ELEKTRIK TUAN MISRONI BIN SULAIMAN DI  
ATAS LOT 2692-A, JALAN BAGAN DATUK, PARIT 17, TELUK BHARU,  
36400 HTN MELINTANG, PERAK**

**PELAN IZIN LALU  
(PINDAAN 01)**

**NO FAIL RUJUKAN  
KUDR/TNBB/B/07/25/0707**

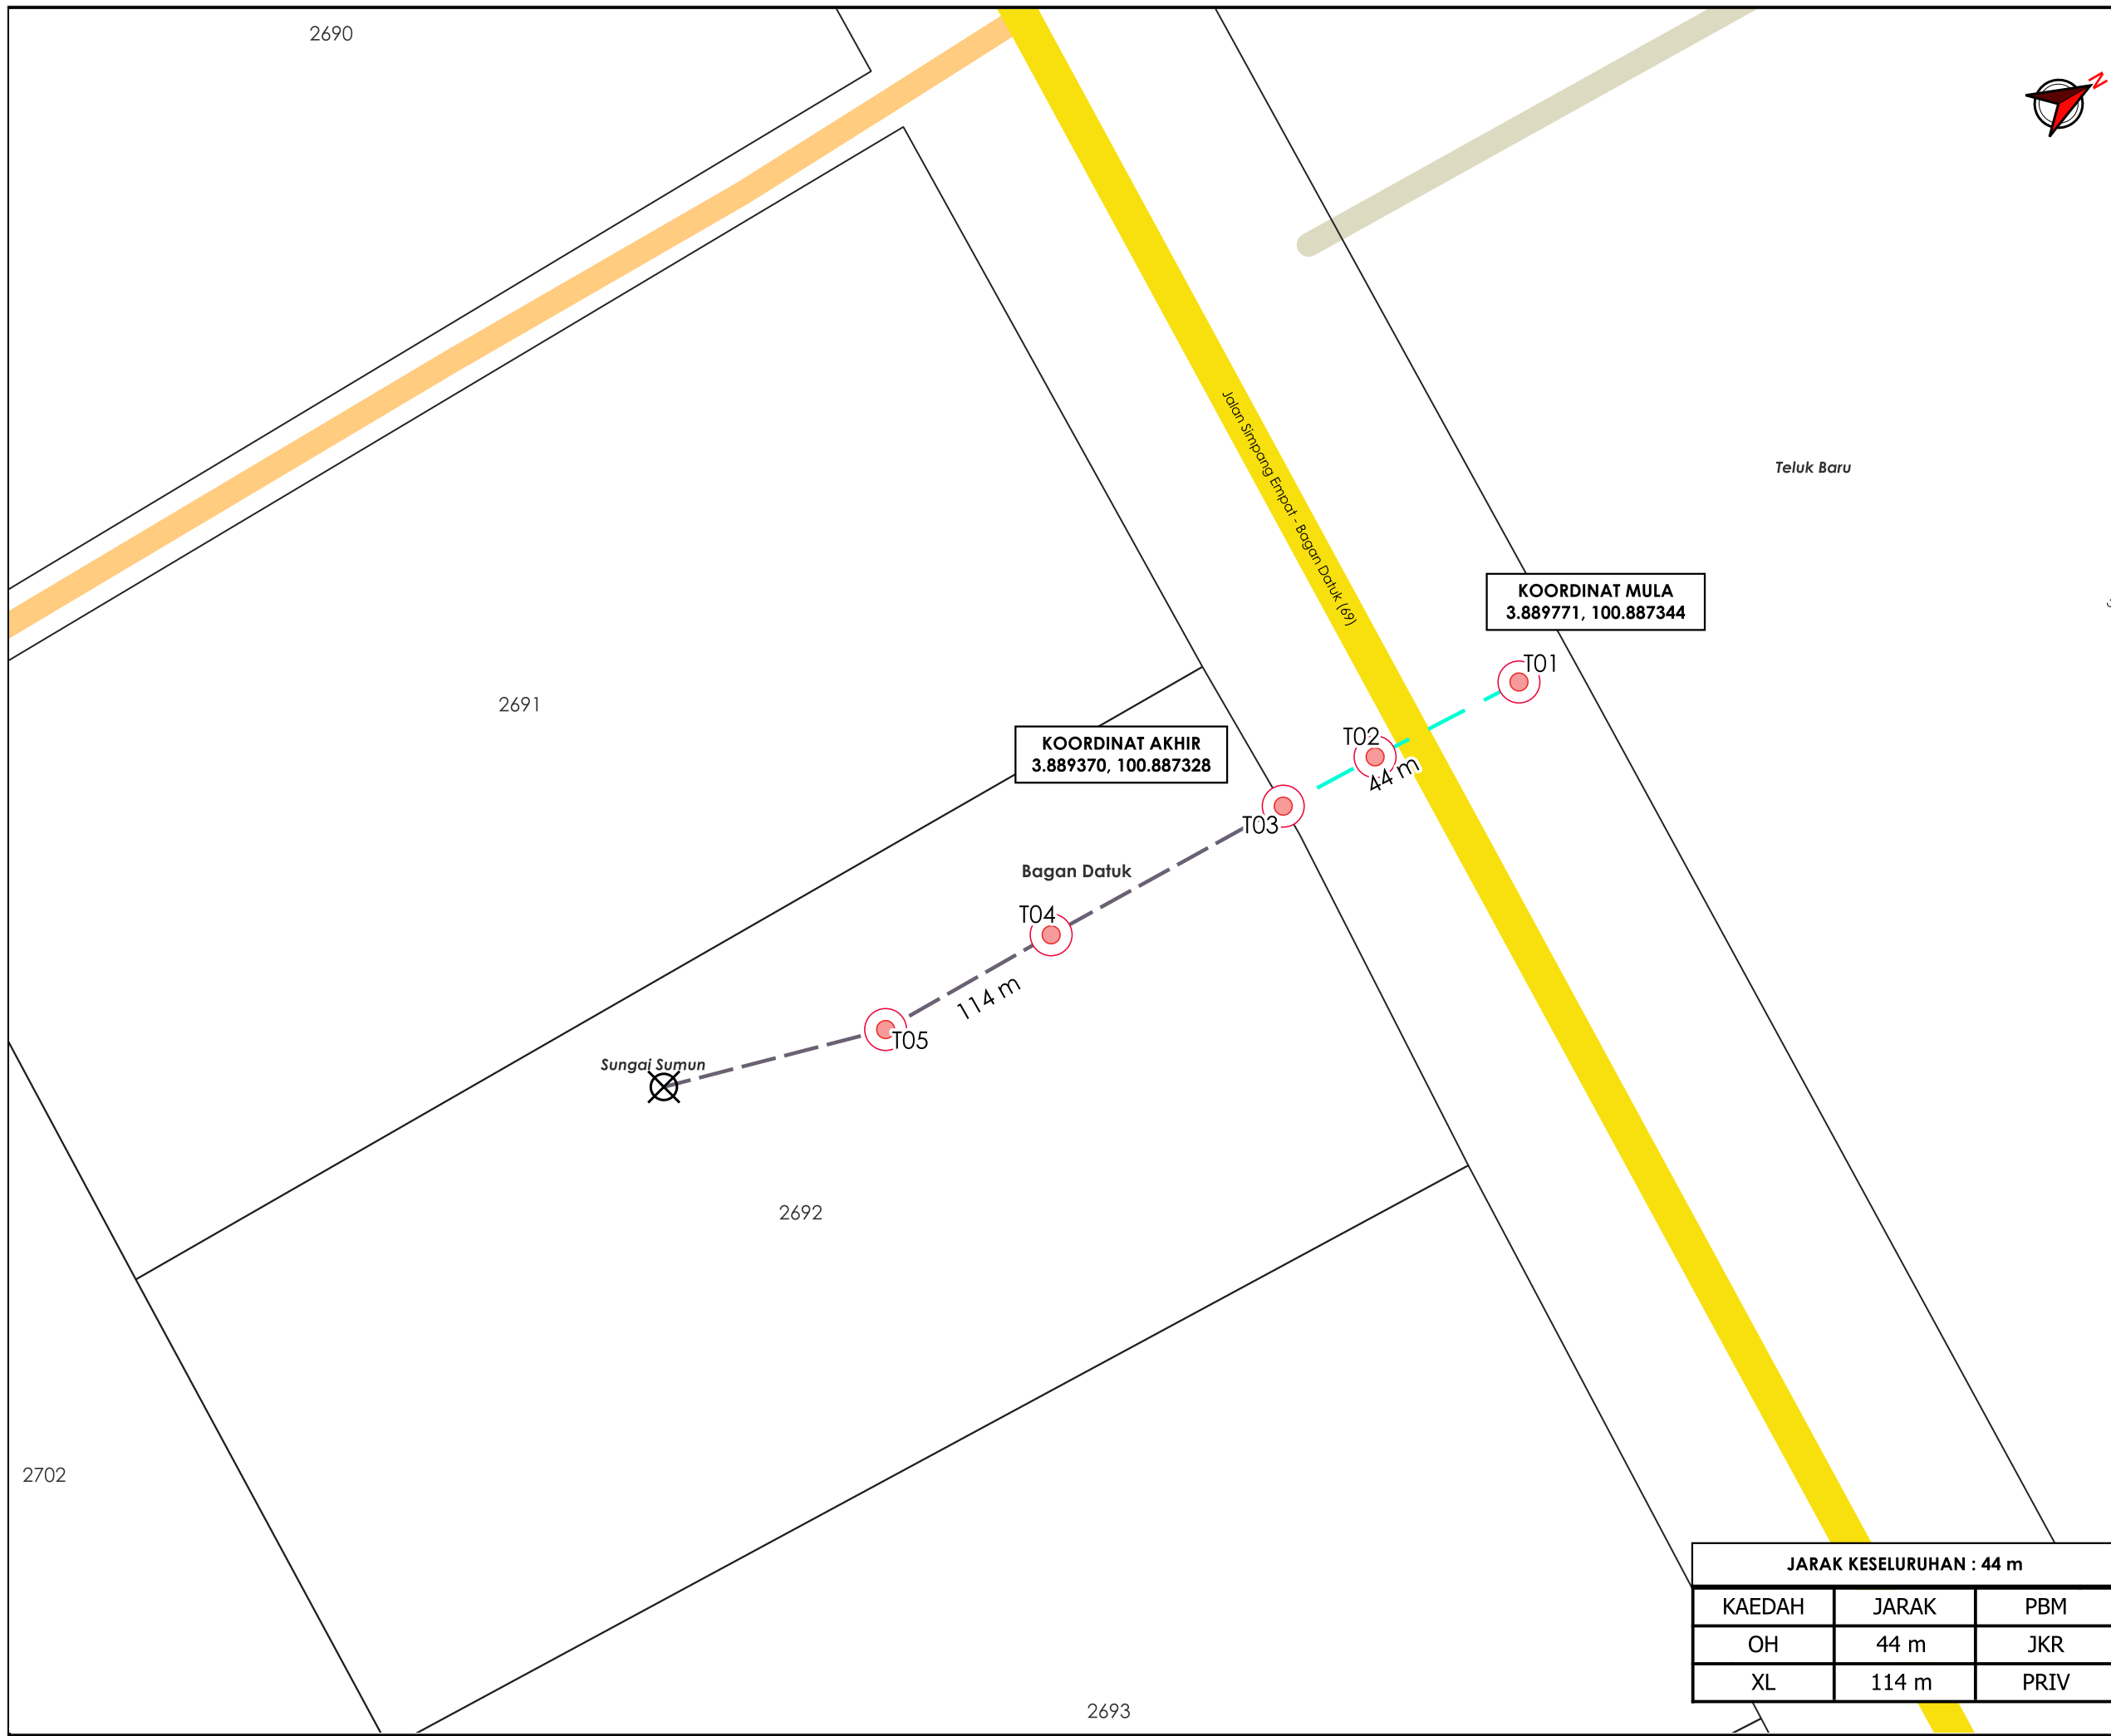

AGENCI PENYELARAS  
**KORIDOR UTILITI**  
 DARUL RIDZUAN



**TAJUK PERMOHONAN**  
 PERMOHONAN BEKALAN ELEKTRIK TUAN MISRONI BIN SULAIMAN DI ATAS LOT 2692-A, JALAN BAGAN DATUK, PARIT 17, TELUK BHARU, 36400 HTN MELINTANG, PERAK

- PETUNJUK**
- JALAN JKR
  - JALAN PERSENDIRIAN
  - JALAN PEJABAT DAERAH
  - OVERHEAD
  - JALAN TIDAK TERLIBAT
  - T TIANG CADANGAN
  - X TITIK MULA AKHIR

**PIHAK BERKUASA MELULUS**

**JABATAN KERJA RAYA BAGAN DATUK**



**JARAK KESELURUHAN : 44 m**

KAEDAH	JARAK	PBM
OH	44 m	JKR
XL	114 m	PRIV

JENIS PELAN	PELAN IZIN LALU
PELUKIS PELAN	ADIB FARHAN
TARIKH DIKELUARKAN	2025-11-10
MUKA SURAT	1/1
NO FAIL RUJUKAN	PINDAAN
KUDR/TNBB/B/07/25/0707	01

**\*PENGUKURAN BERDASARKAN JARAK SATELIT**