

**KORIDOR  
UTILITI**  
DARUL RIDZUAN




**TENAGA  
NASIONAL**

**CAD BE KE LOT 32925, BATU 50 3/4 KG TERSUSUN JLN SPG, 34000  
TAIPING, PERAK. TETUAN : WAI JIA CHUN**

**PELAN IZIN LALU**

**NO FAIL RUJUKAN  
KUDR/TNBB/B/06/25/0638**

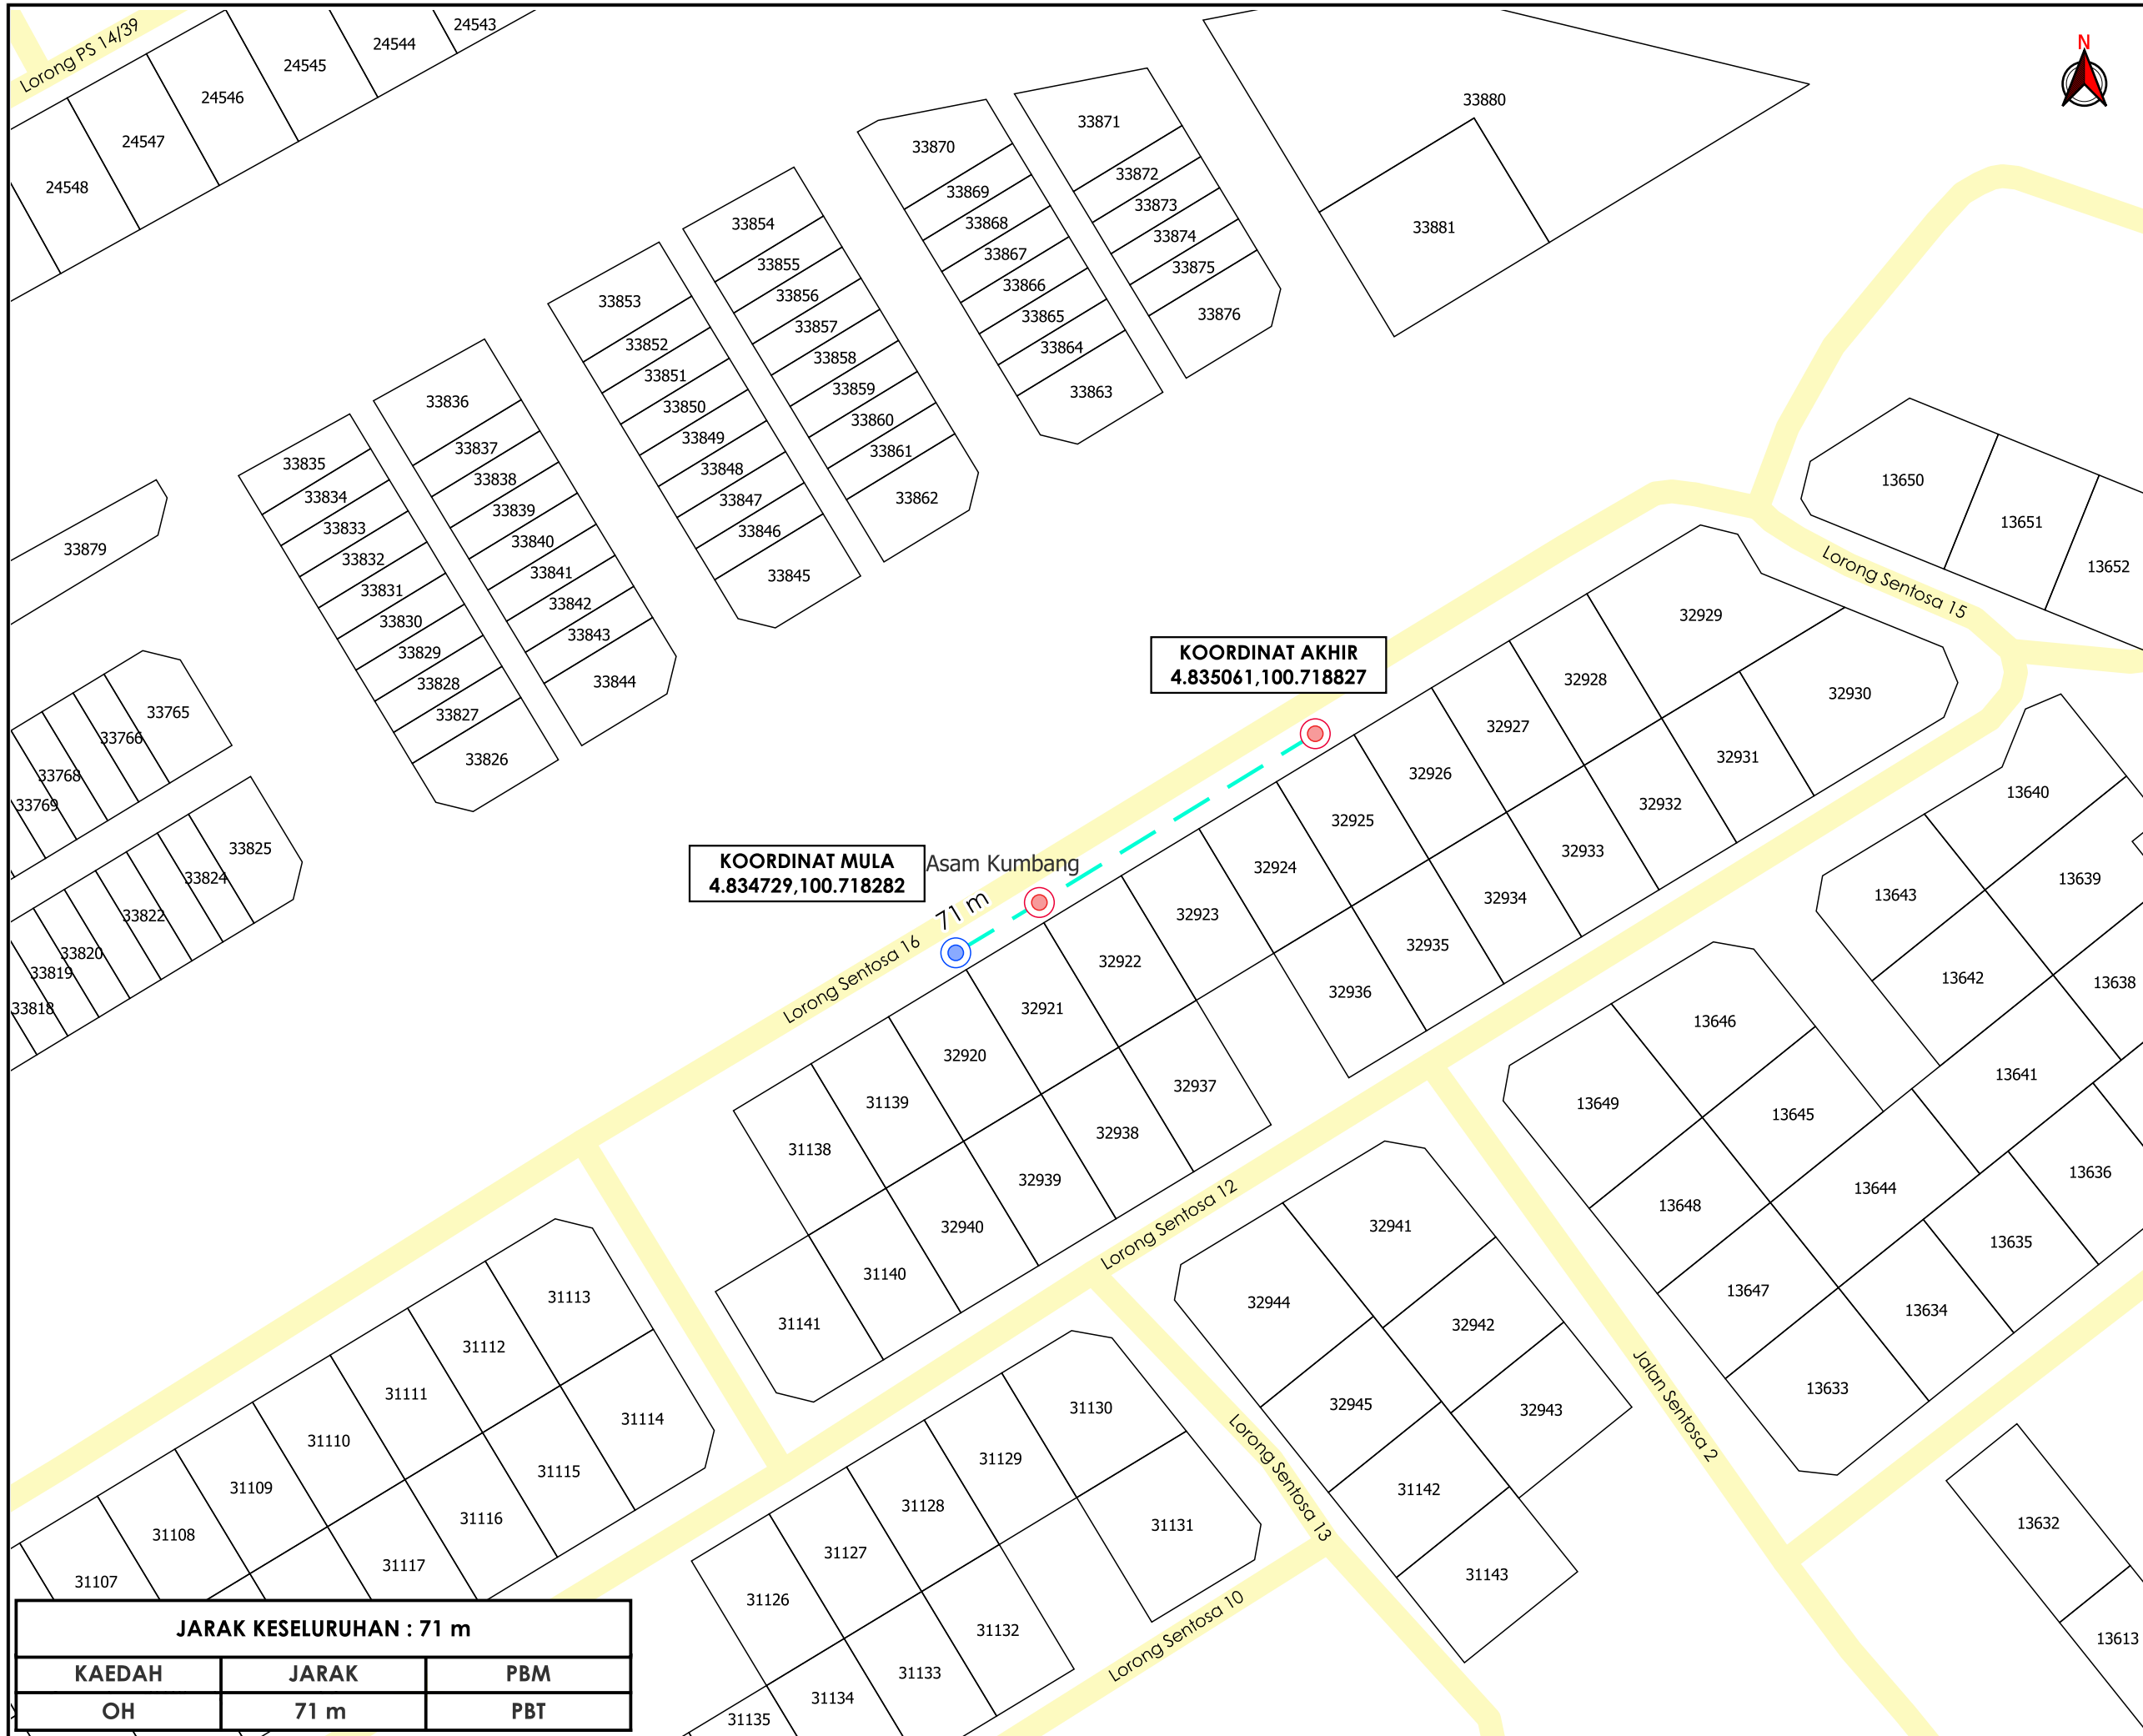

Lorong PS 14/39

<b>JARAK KESELURUHAN : 71 m</b>		
<b>KAEDAH</b>	<b>JARAK</b>	<b>PBM</b>
OH	71 m	PBT



AGENSI PENYELARAS  
**KORIDOR UTILITI**  
 DARUL RIDZUAN



**TAJUK PERMOHONAN**  
 CAD BE KE LOT 32925, BATU 50 3/4 KG TERSUSUN JLN SPG, 34000 TAIPING, PERAK. TETUAN : WAI JIA CHUN

- PETUNJUK**
- JALAN PBT
  - OVERHEAD
  - TIANG CADANGAN
  - TIANG SEDIA ADA

**PIHAK BERKUASA MELULUS**  
 MAJLIS PERBANDARAN TAIPING



<b>JENIS PELAN</b>		PELAN IZIN LALU
<b>PELUKIS PELAN</b>		SYAHMIZA SUHAILA
<b>TARIKH DIKELUARKAN</b>		2025-06-24
<b>MUKA SURAT</b>		1/1
<b>NO FAIL RUJUKAN</b>		PINDAAN
KUDR/TNBB/B/06/25/0638		<b>00</b>

**\*PENGUKURAN BERDASARKAN JARAK SATELIT**