

**KORIDOR
UTILITI**
DARUL RIDZUAN




**TENAGA
NASIONAL**

**BEKALAN ELEKTRIK BARU KE LOT 9467, JALAN PARIT BUNTAR,
SIMPANG 5, 34200 PARIT BUNTAR, PERAK.**

PELAN IZIN LALU

**NO FAIL RUJUKAN
KUDR/TNBB/B/01/26/0019**

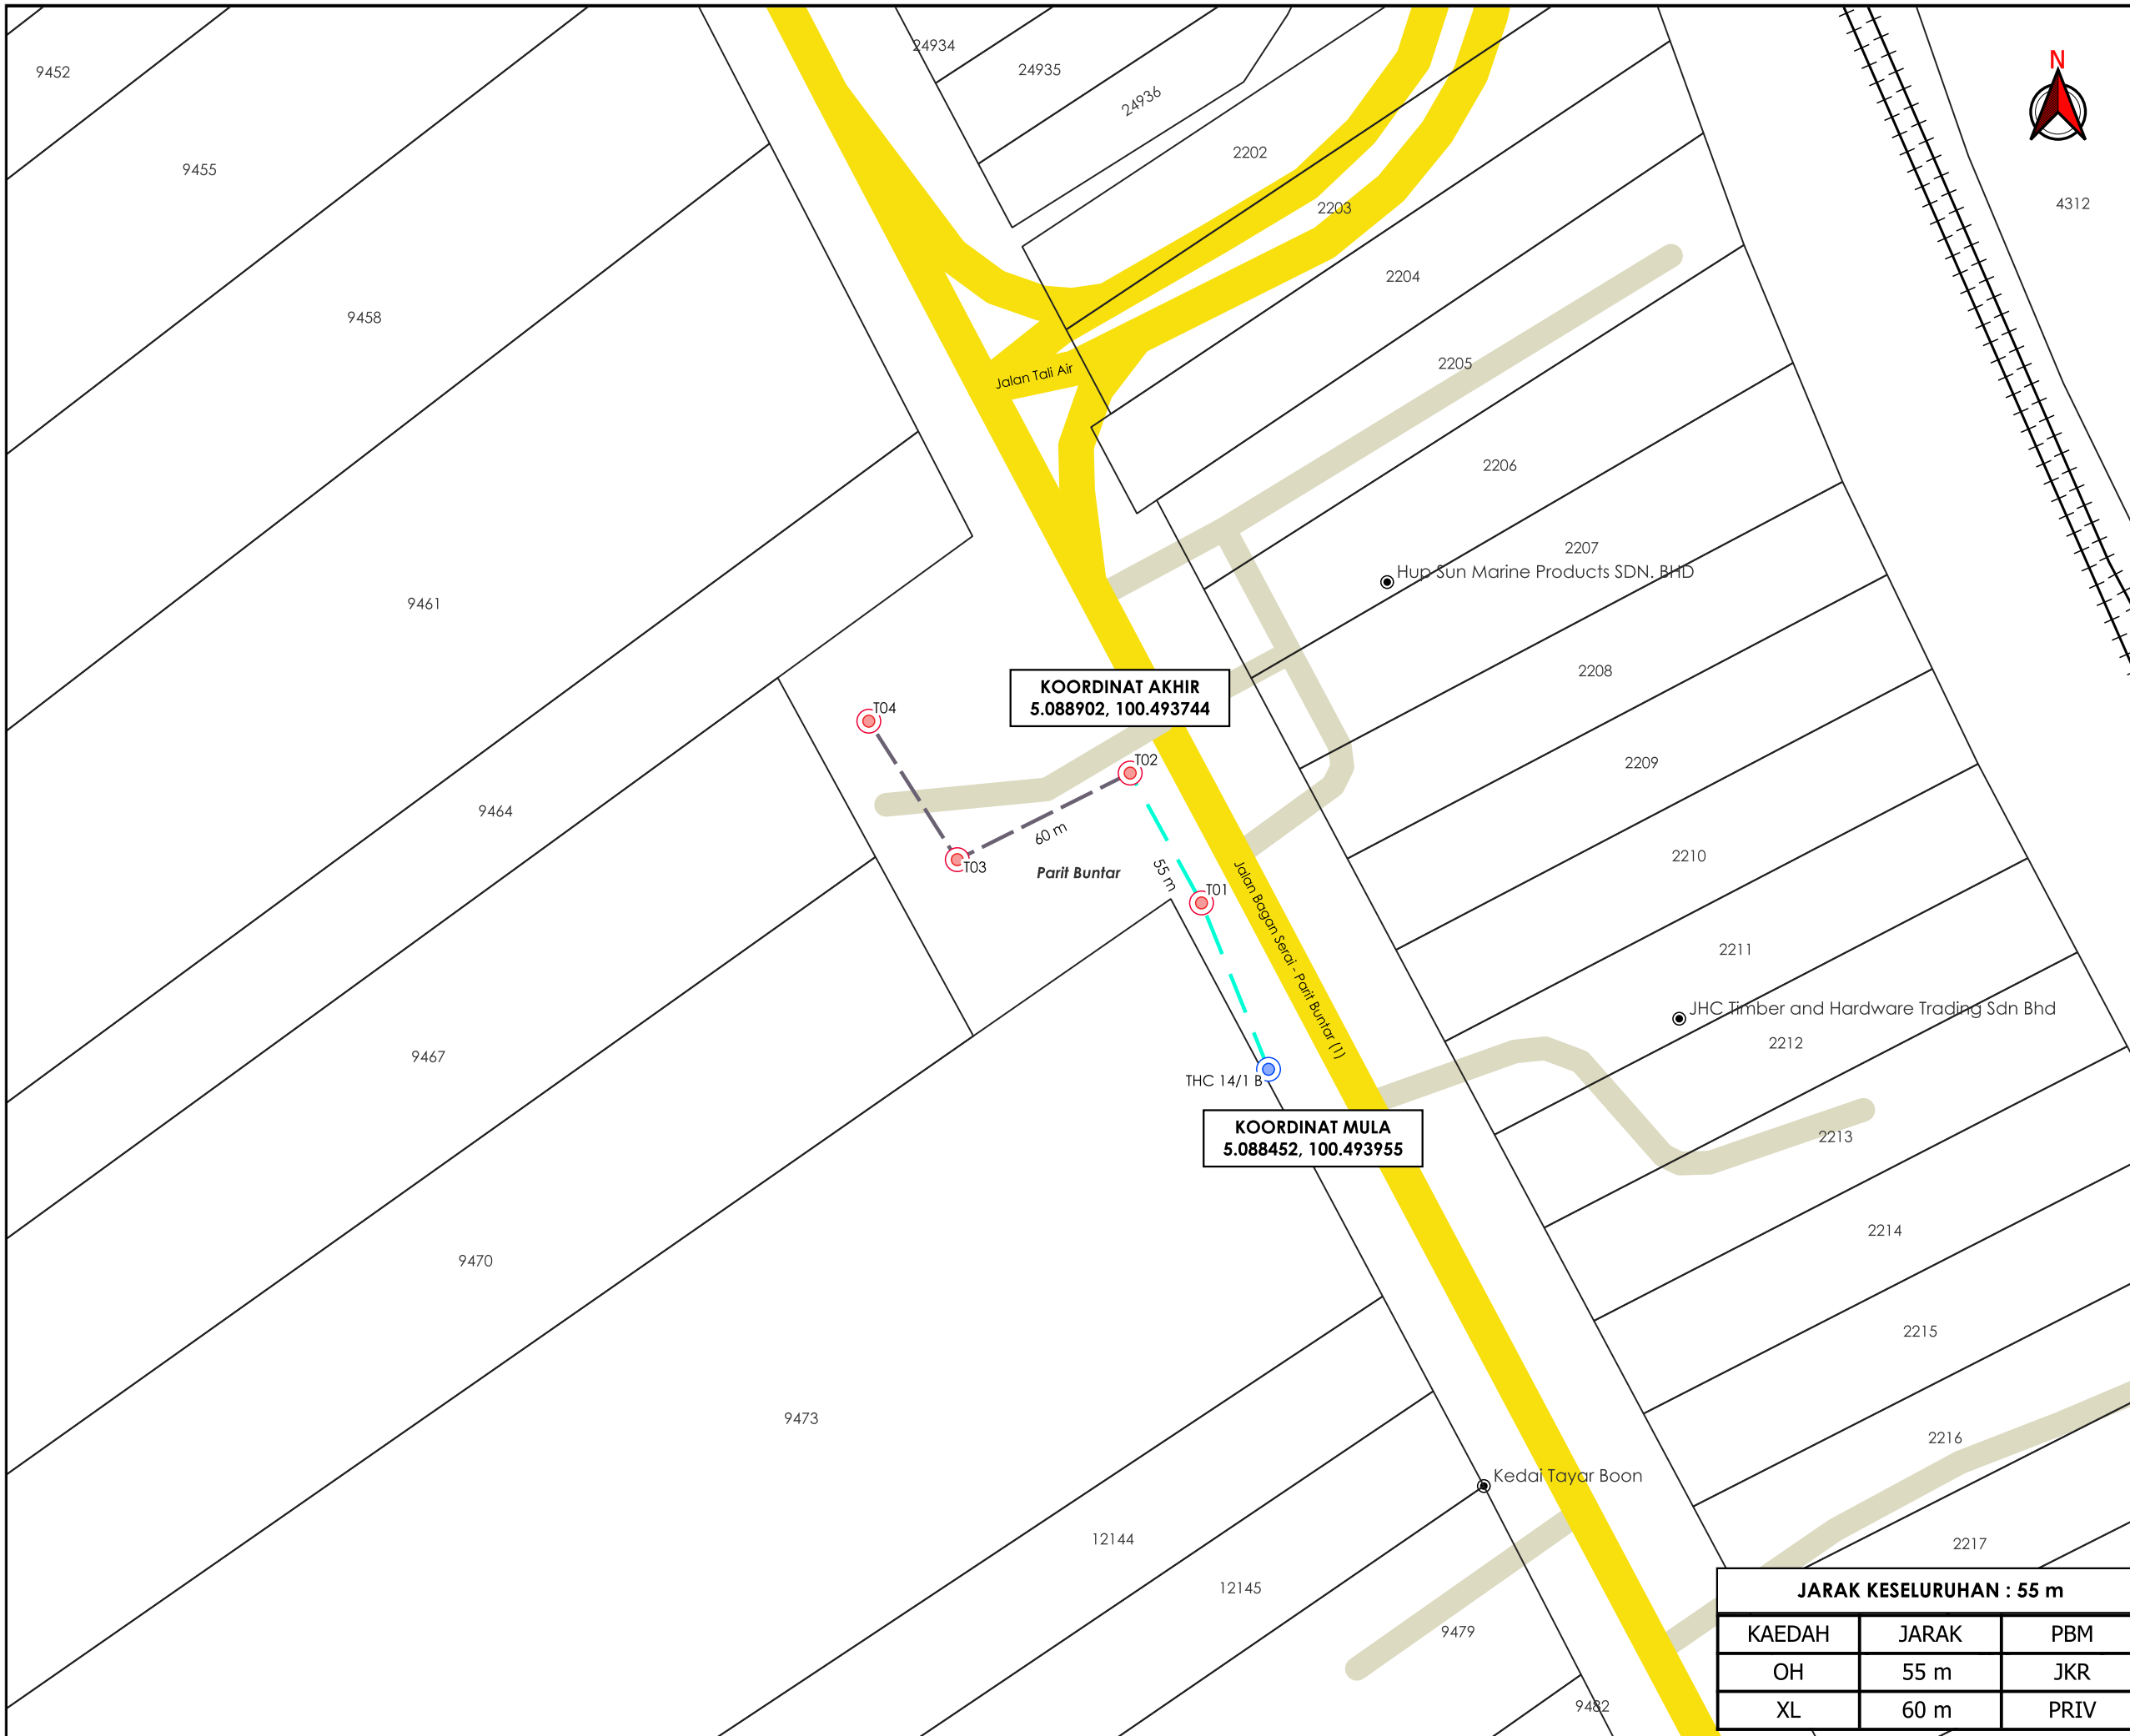

TAJUK PERMOHONAN
 BEKALAN ELEKTRIK BARU KE LOT 9467, JALAN PARIT BUNTAR, SIMPANG 5, 34200 PARIT BUNTAR, PERAK.

- PETUNJUK**
- █ JALAN JKR
 - █ JALAN PERSENDIRIAN
 - OVERHEAD
 - JAJARAN TIDAK TERLIBAT
 - TIANG CADANGAN
 - TIANG SEDIA ADA

PIHAK BERKUASA MELULUS

JABATAN KERJA RAYA KERIAN



JARAK KESELURUHAN : 55 m

KAEDAH	JARAK	PBM
OH	55 m	JKR
XL	60 m	PRIV

JENIS PELAN	PELAN IZIN LALU
PELUKIS PELAN	ADIB FARHAN
TARIKH DIKELUARKAN	2026-01-15
MUKA SURAT	1/1
NO FAIL RUJUKAN	PINDAAN
KUDR/TNBB/B/01/26/0019	00

***PENGUKURAN BERDASARKAN JARAK SATELIT**