


**KORIDOR  
UTILITI**  
DARUL RIDZUAN



**MENJALANKAN KERJA-KERJA MENANAM TIANG SEBANYAK 6  
BATANG PROJECT – TMNA/250372\_UM5G FOC IP\_FXX NID NGBH  
(SJAM PERAK STATE HQ)**

**PELAN IZIN LALU**

**NO FAIL RUJUKAN  
KUDR/TMBS/B/07/25/0742**

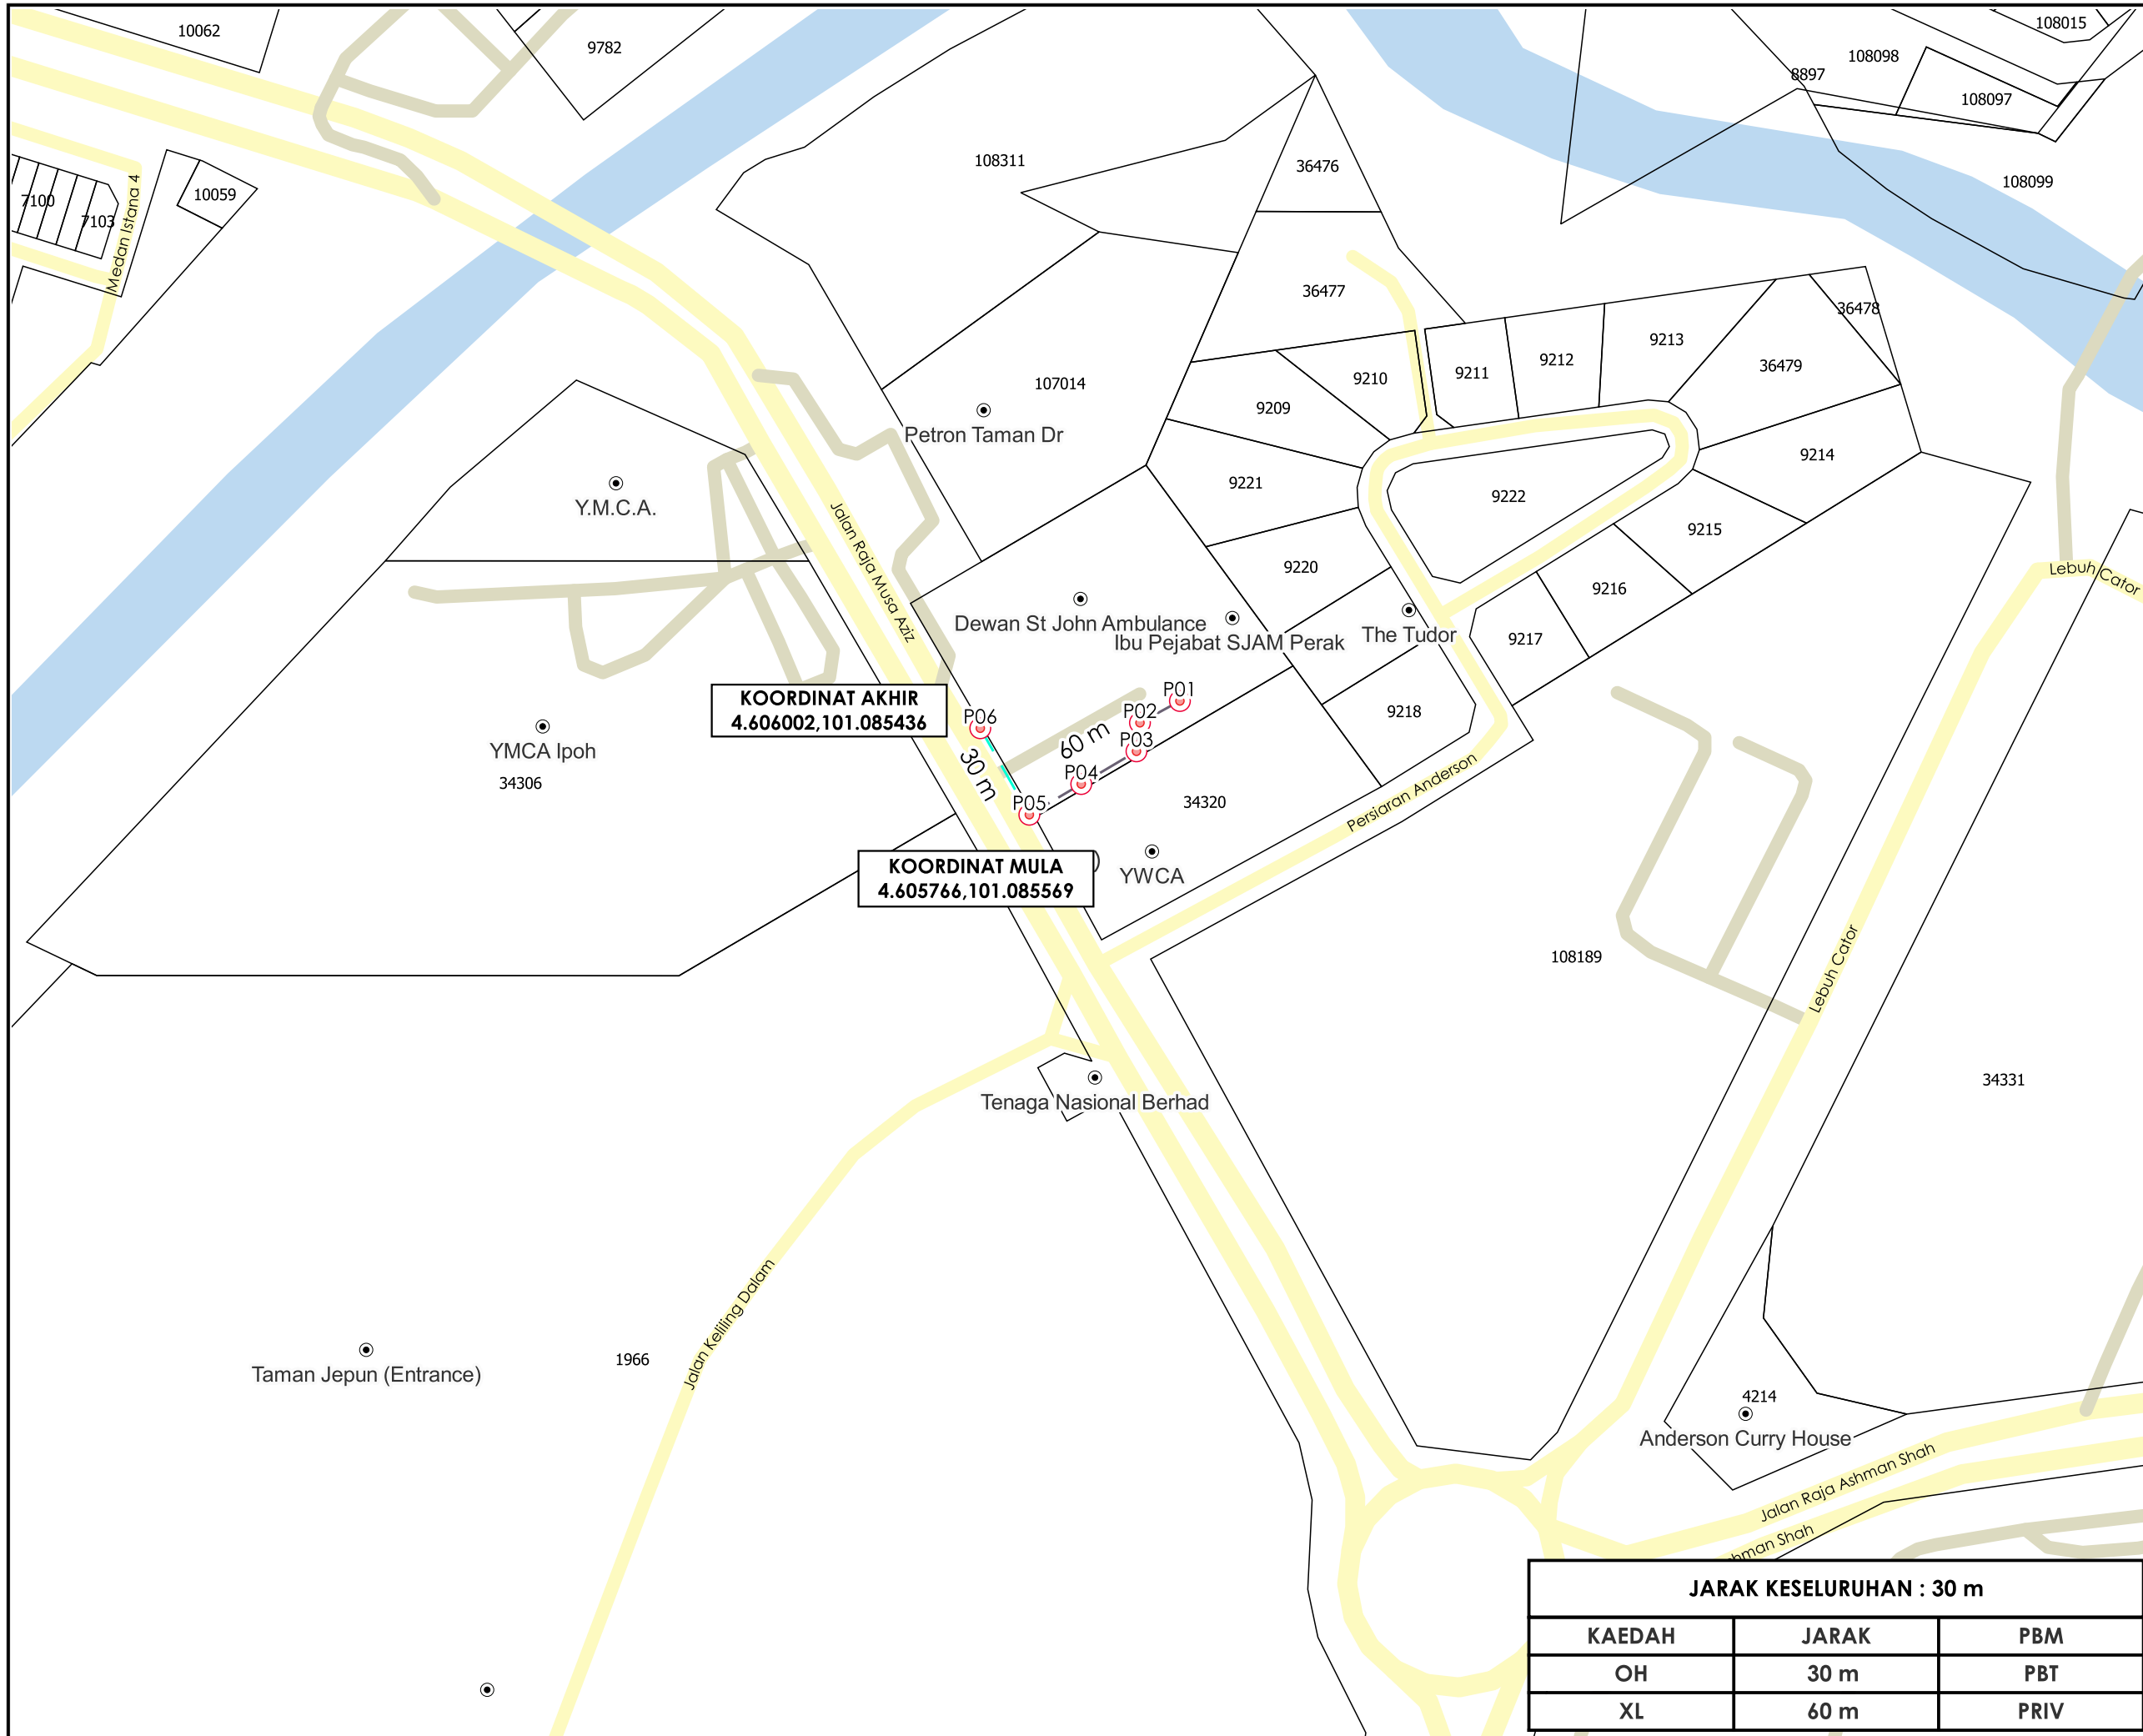

**TAJUK PERMOHONAN**  
 MENJALANKAN KERJA-KERJA MENANAM TIANG  
 SEBANYAK 6 BATANG PROJECT -  
 TMNA/250372\_UM5G FOC IP\_FXX NID NGBH (SJAM  
 PERAK STATE HQ)

- PETUNJUK**
- JALAN PBT
  - JALAN PERSENDIRIAN
  - OVERHEAD
  - JALAN TIDAK TERLIBAT
  - TIANG CADANGAN

**PIHAK BERKUASA MELULUS**



	MAJLIS BANDARAYA IPOH

**PENYEDIA UTILITI**



JARAK KESELURUHAN : 30 m		
KAEDAH	JARAK	PBM
OH	30 m	PBT
XL	60 m	PRIV

JENIS PELAN	PELAN IZIN LALU
PELUKIS PELAN	SYAHMIZA SUHAILA
TARIKH DIKELUARKAN	2025-08-01
MUKA SURAT	1/1
NO FAIL RUJUKAN	PINDAAN
KUDR/TMBS/B/07/25/0742	<b>00</b>

**\*PENGUKURAN BERDASARKAN JARAK SATELIT**