

**KORIDOR
UTILITI**
DARUL RIDZUAN





**TENAGA
NASIONAL**

**PERMOHONAN BEKALAN ELEKTRIK BERALAMAT DI PT 244339
JALAN MERU BESTARI A2, MEDAN MERU BESTARI (ZON5) 30020
IPOH, PERAK**

PELAN IZIN LALU

**NO FAIL RUJUKAN
KUDR/TNBB/B/08/25/0785**

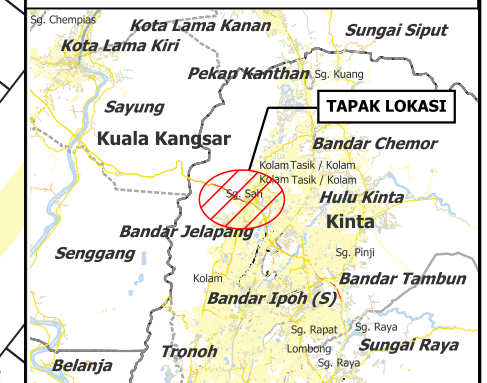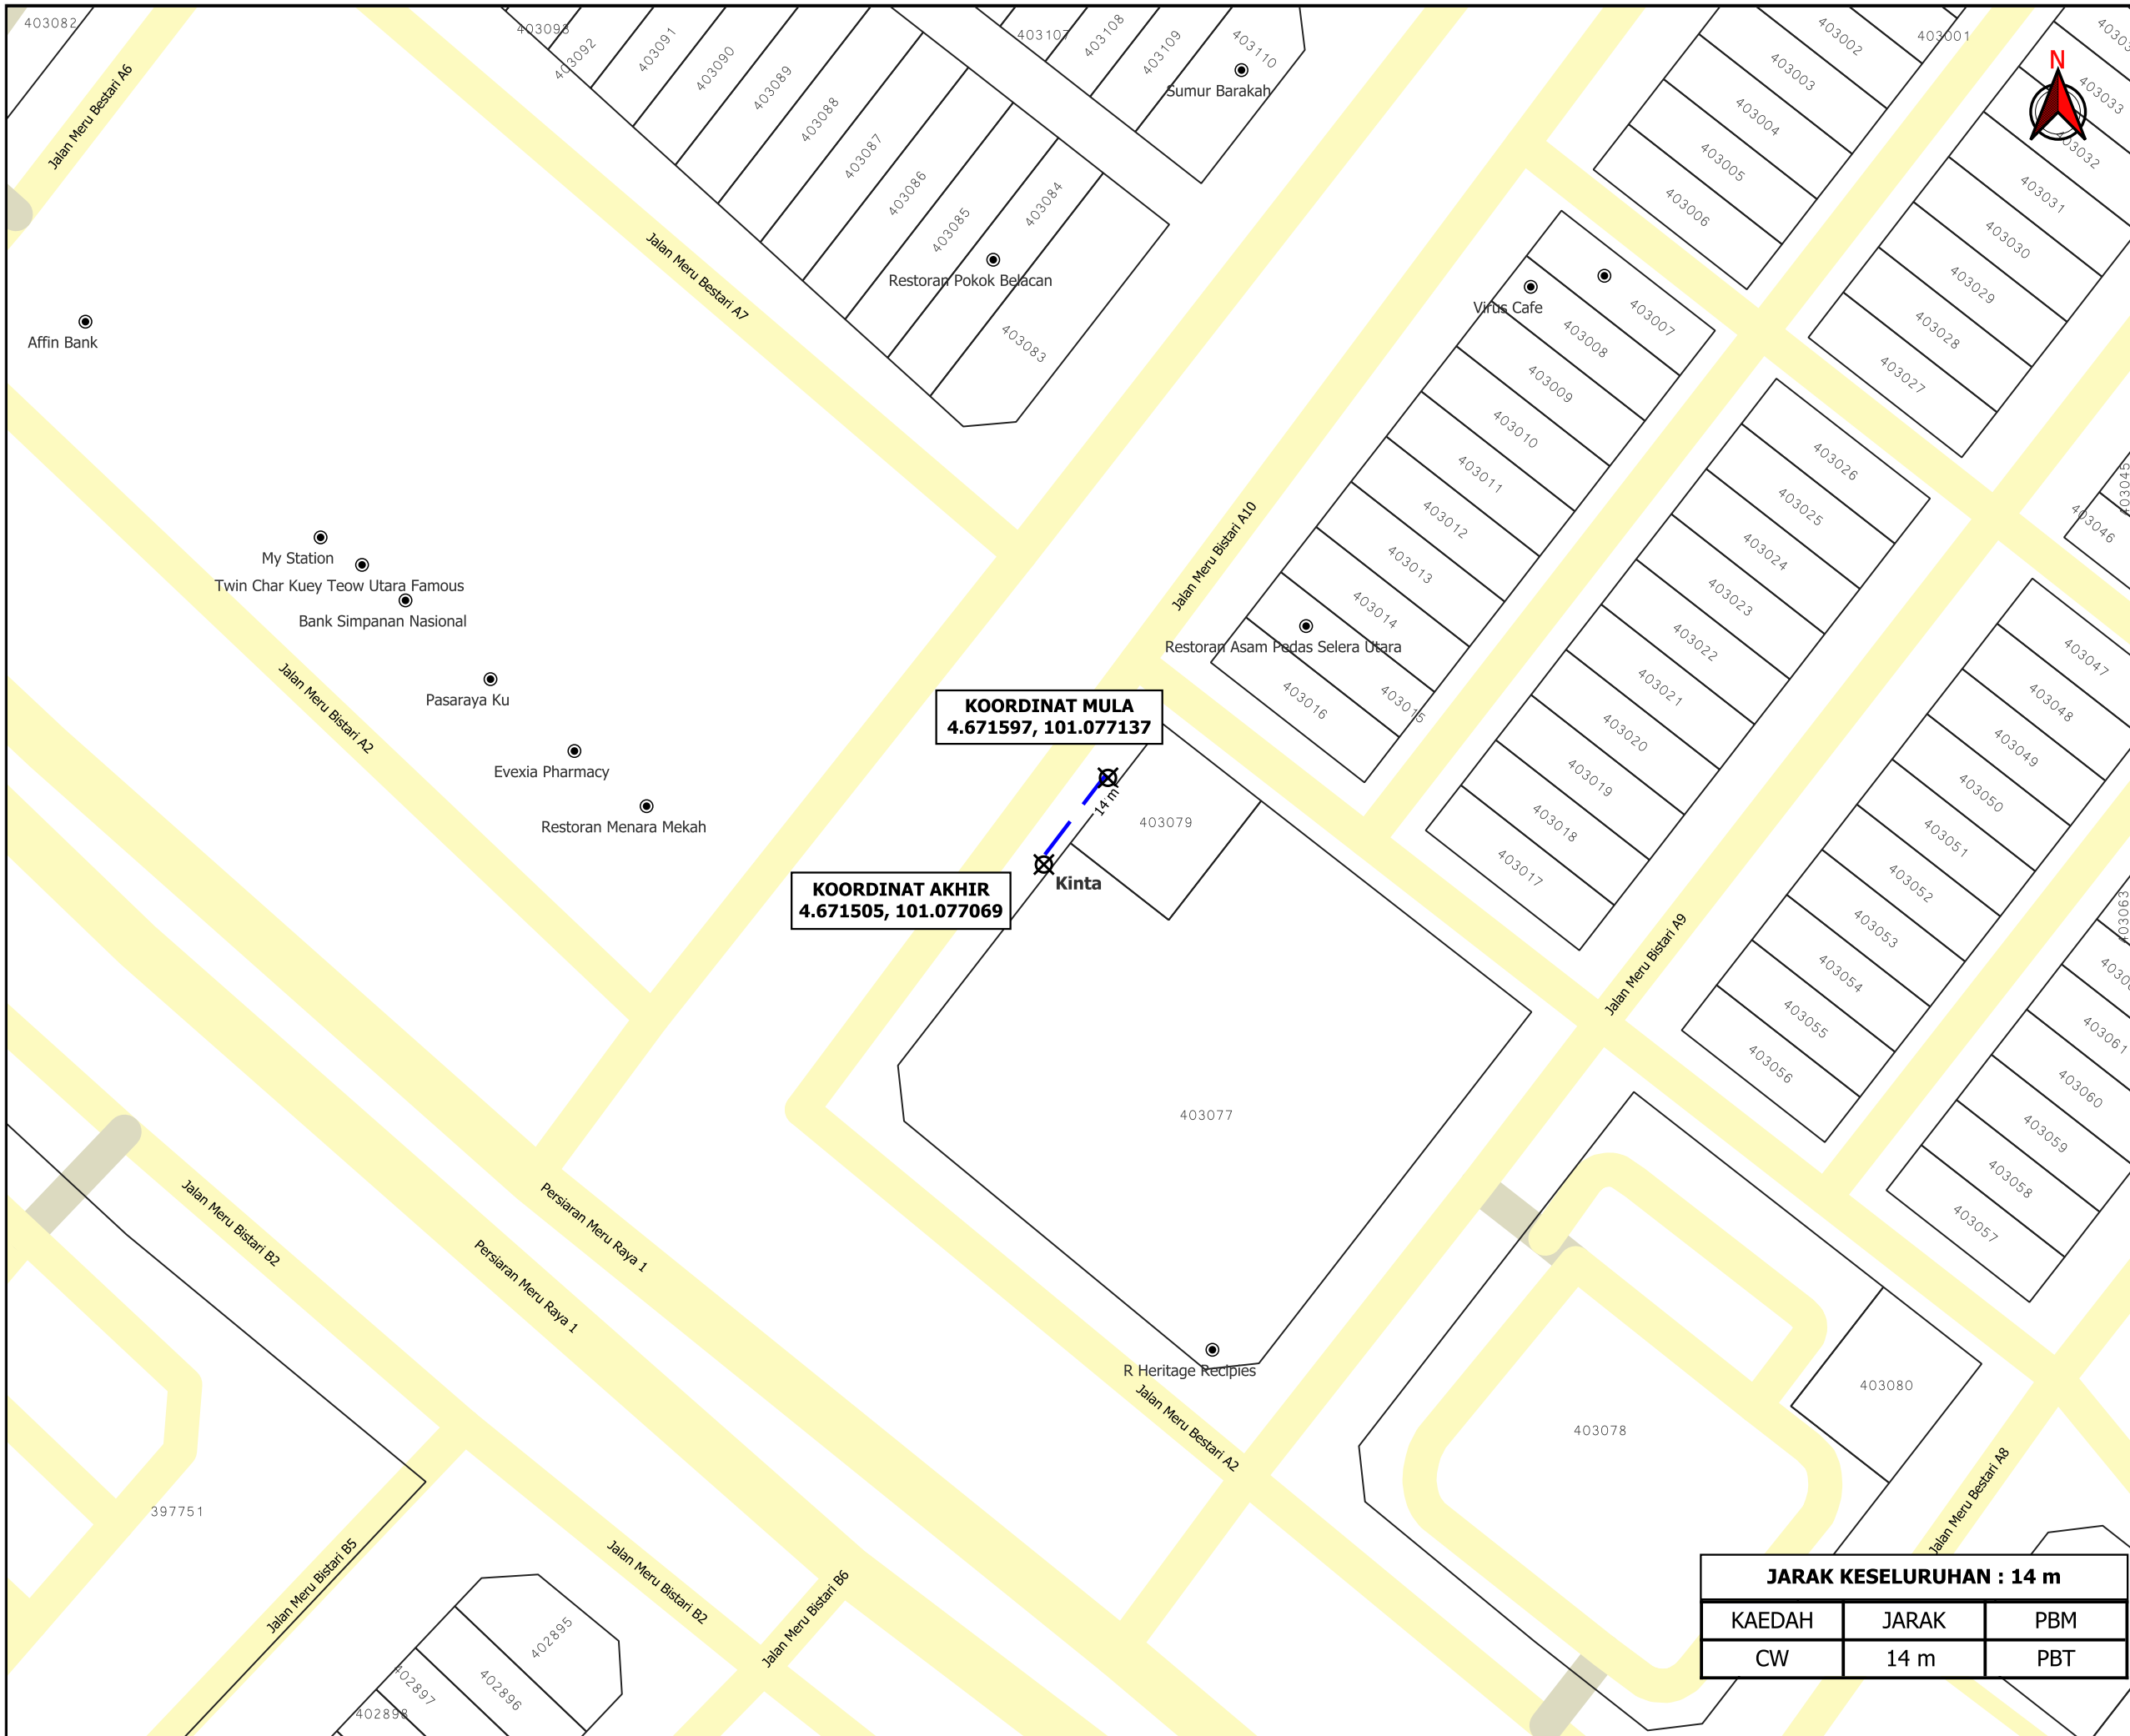

TAJUK PERMOHONAN
PERMOHONAN BEKALAN ELEKTRIK
BERALAMAT DI PT 244339 JALAN MERU
BESTARI A2, MEDAN MERU BESTARI (ZON5)
30020 IPOH, PERAK

PETUNJUK

- JALAN PBT
- JALAN PERSENDIRIAN
- CARRIAGE WAY
- TITIK MULA AKHIR

PIHAK BERKUASA MELULUS

	MAJLIS BANDARAYA IPOH

PENYEDIA UTILITI

TENAGA NASIONAL

JARAK KESELURUHAN : 14 m

KAEDAH	JARAK	PBM
CW	14 m	PBT

JENIS PELAN	PELAN IZIN LALU
PELUKIS PELAN	ADIB FARHAN
TARIKH DIKELUARKAN	2025-08-26
MUKA SURAT	1/1
NO FAIL RUJUKAN	PINDAAN
KUDR/TNBB/B/08/25/0785	00

***PENGUKURAN BERDASARKAN JARAK SATELIT**