


**KORIDOR
UTILITI**
DARUL RIDZUAN



**PROJEK SISTEM PENGAGIHAN GAS ASLI KE SAINT GOBAIN
PRIMA SDN BHD, CHEMOR, PERAK DARUL RIDZUAN**

PELAN IZIN LALU

**NO FAIL RUJUKAN
KUDR/GMDSB/A/07/25/0676**

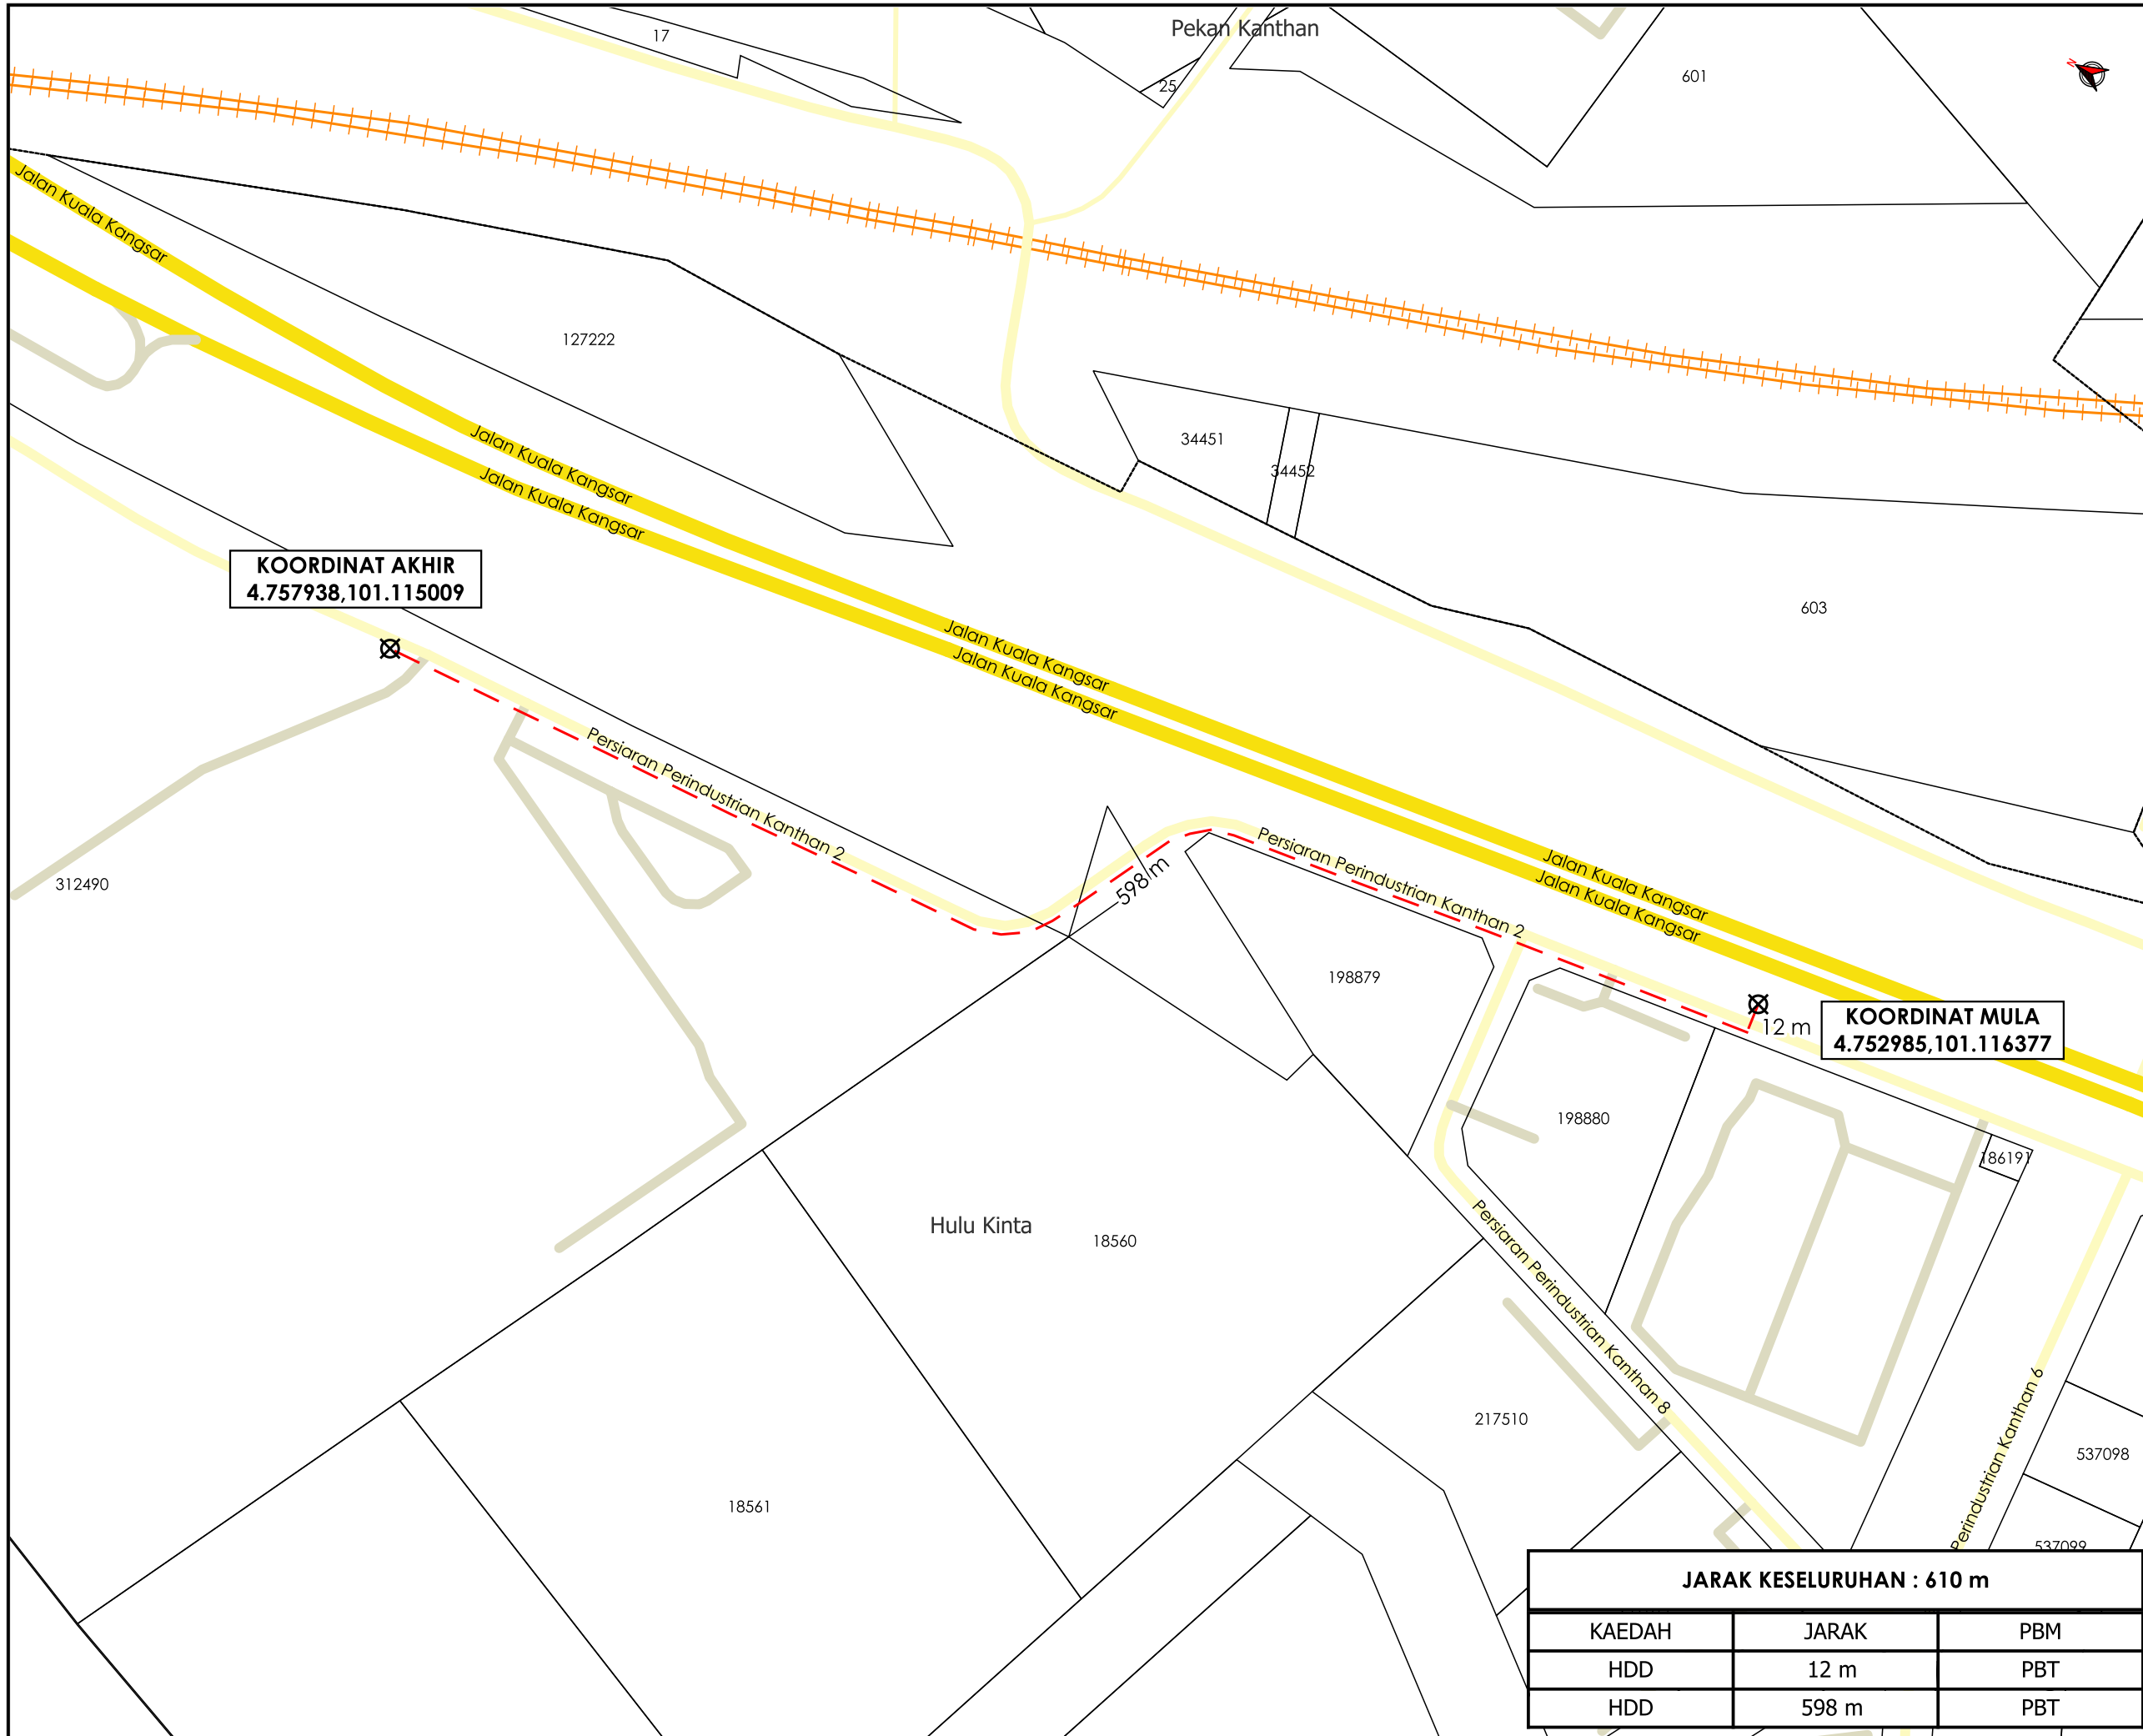

TAJUK PERMOHONAN
 PROJEK SISTEM PENGAGIHAN GAS ASLI KE SAINT
 GOBAIN PRIMA SDN BHD, CHEMOR, PERAK DARUL
 RIDZUAN

- PETUNJUK**
- JALAN JKR
 - JALAN PBT
 - JALAN PERSENDIRIAN
 - KERETAPI TANAH MELAYU (KTM)
 - HORIZONTAL DIRECTIONAL DRILLING
 - ⊗ TITIK MULA AKHIR

PIHAK BERKUASA MELULUS

	MAJLIS BANDARAYA IPOH

PENYEDIA UTILITI



JARAK KESELURUHAN : 610 m		
KAEDAH	JARAK	PBM
HDD	12 m	PBT
HDD	598 m	PBT

JENIS PELAN	PELAN IZIN LALU
PELUKIS PELAN	SYAHMIZA SUHAILA
TARIKH DIKELUARKAN	2025-07-09
MUKA SURAT	1/1
NO FAIL RUJUKAN	PINDAAN
KUDR/GMDSB/A/07/25/0676	00

***PENGUKURAN BERDASARKAN JARAK SATELIT**