

**KORIDOR  
UTILITI**  
DARUL RIDZUAN





**TENAGA  
NASIONAL**

**PERMOHONAN CADANGAN BEKALAN ELEKTRIK KE 1 UNIT  
KILANG DI ALAMAT LOT 149662, LEBUH PERUSAHAAN  
KLEBANG 1, KAWASAN PERUSAHAAN IGB, 31200 CHEMOR,  
PERAK**

**PELAN IZIN LALU**

**(PINDAAN)**

**NO FAIL RUJUKAN  
KUDR/TNBB/B/02/25/0162**

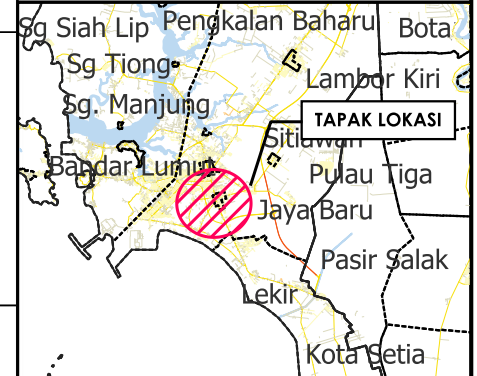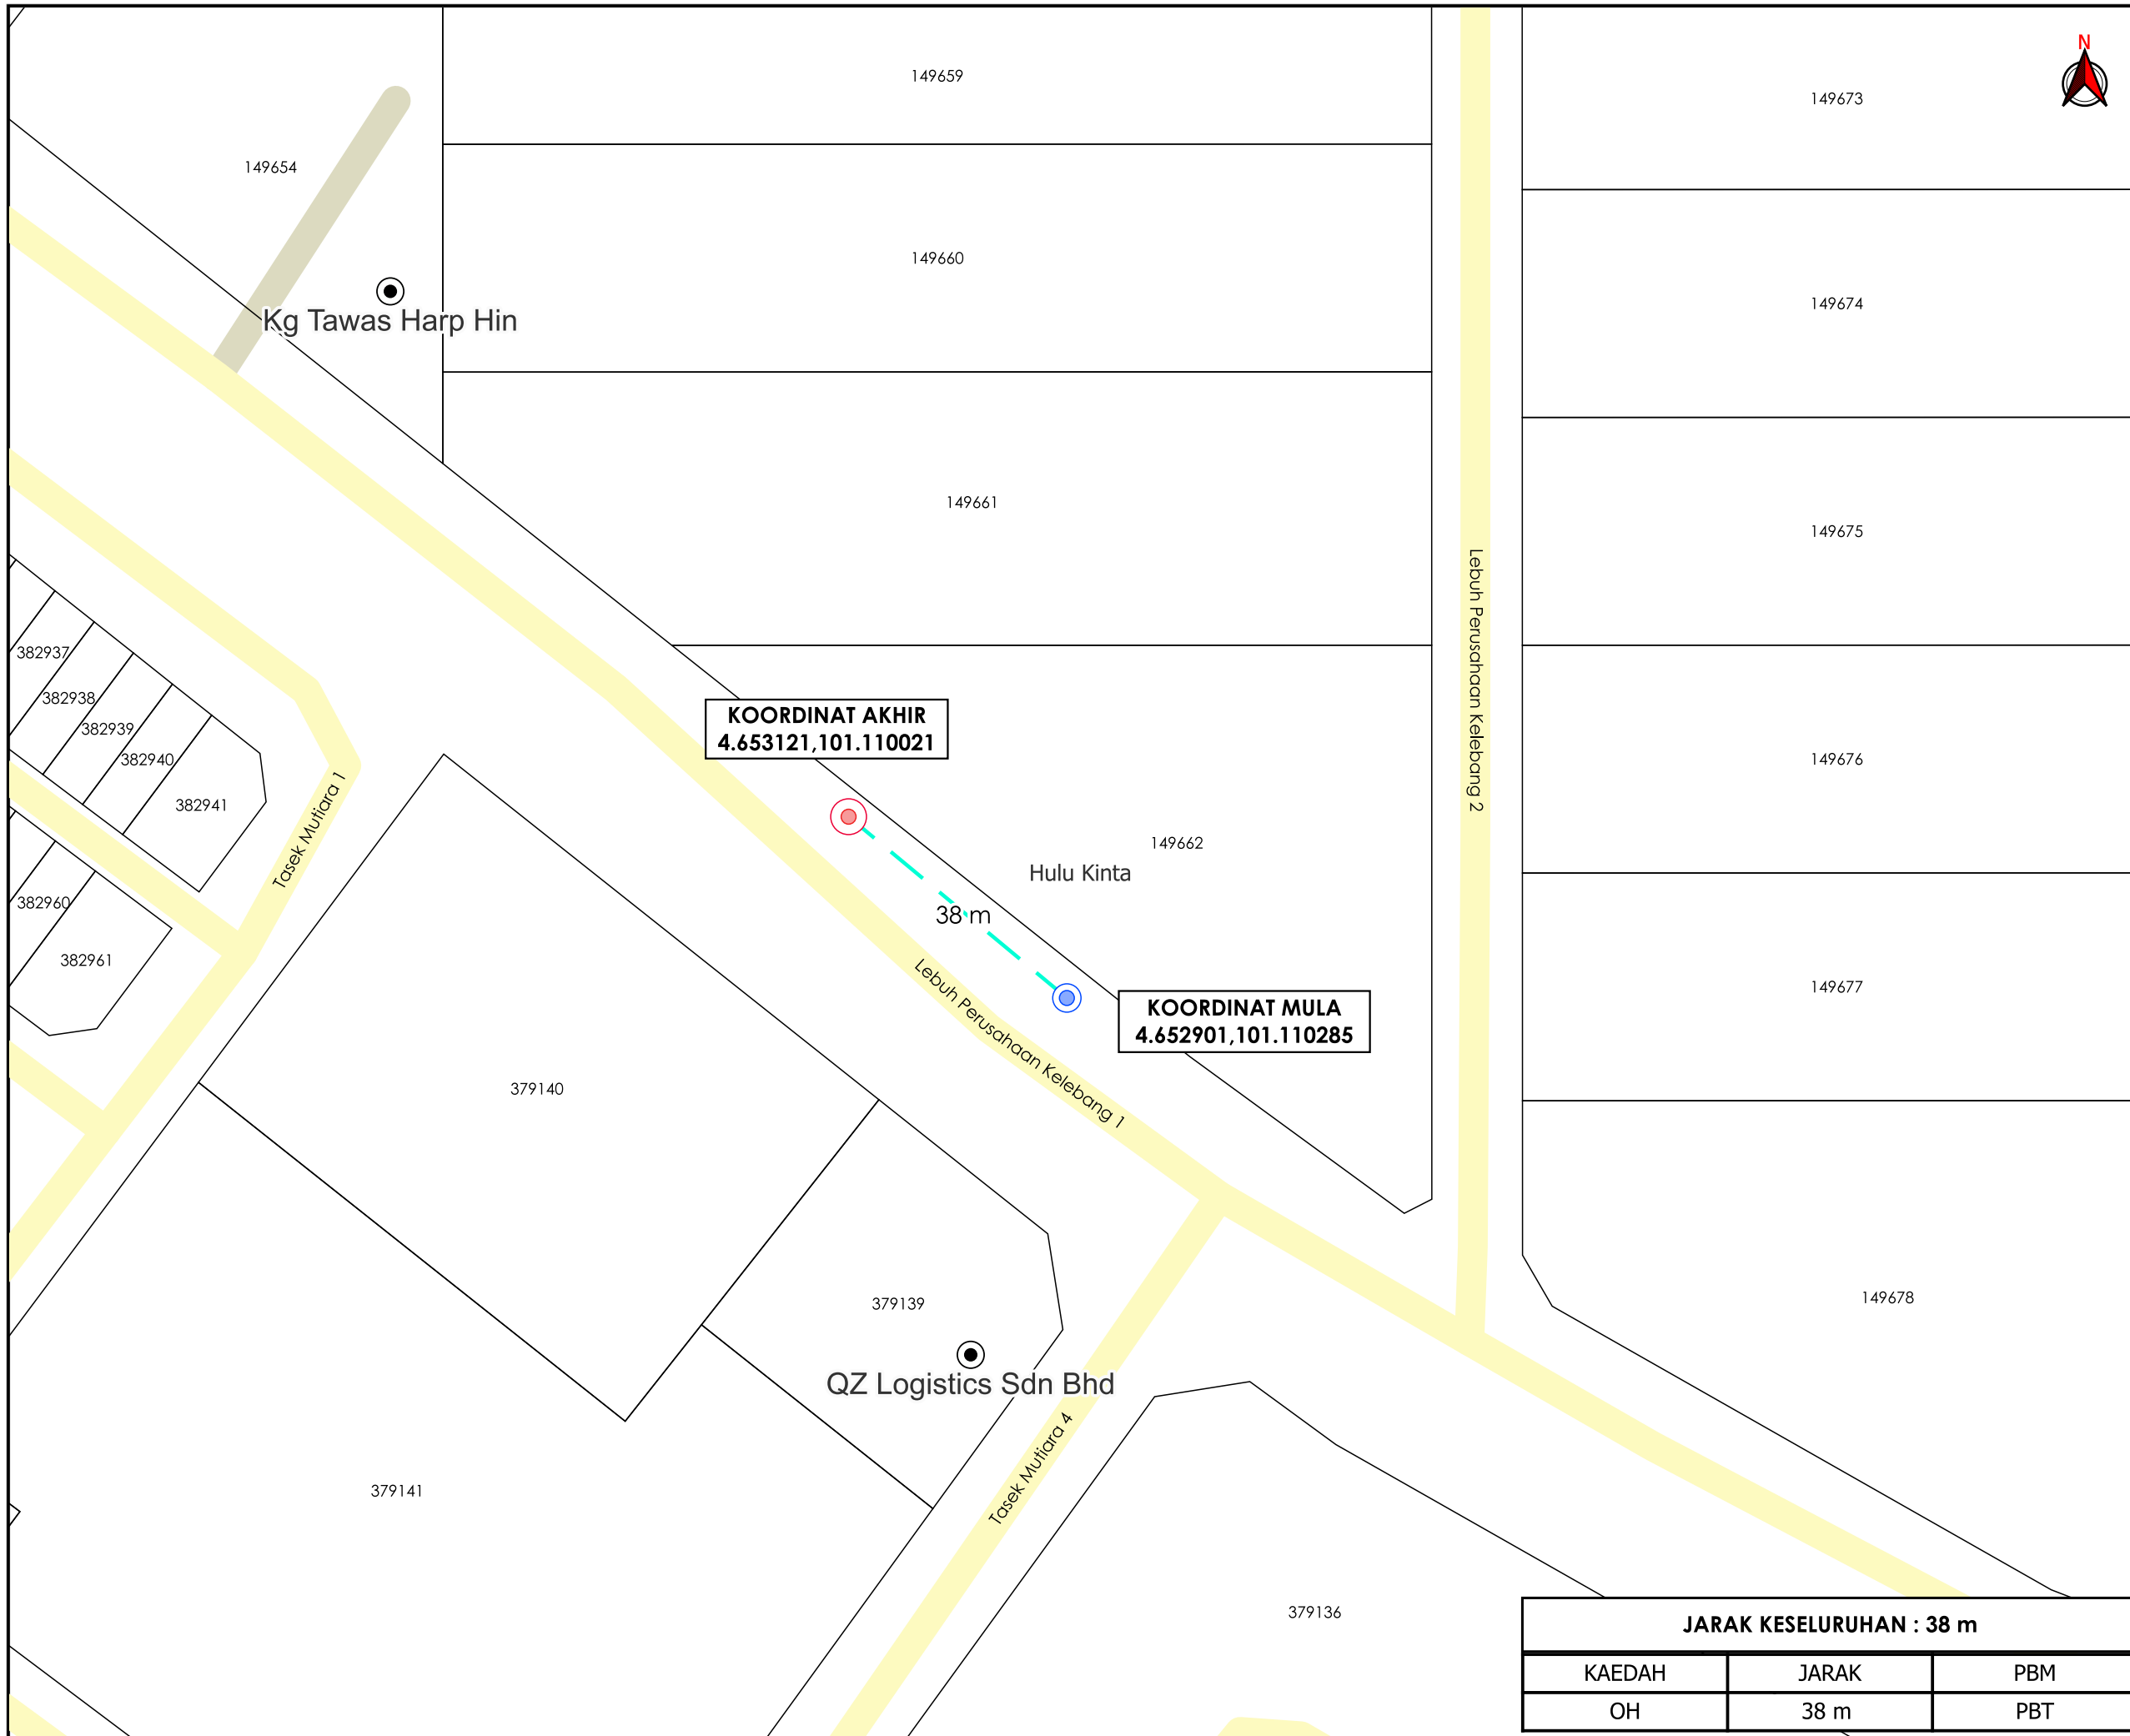

**TAJUK PERMOHONAN**  
 PERMOHONAN CADANGAN BEKALAN ELEKTRIK KE 1 UNIT KILANG DI ALAMAT LOT 149662, LEBUH PERUSAHAAN KLEBANG 1, KAWASAN PERUSAHAAN IGB, 31200 CHEMOR, PERAK

**PETUNJUK**

- JALAN PBT
- JALAN PERSENDIRIAN
- KABEL FIBRE OPTIK
- TIANG CADANGAN
- TIANG SEDIA ADA

**PIHAK BERKUASA MELULUS**



**MAJLIS BANDARAYA IPOH**

**PENYEDIA UTILITI**



JENIS PELAN	PELAN IZIN LALU
PELUKIS PELAN	NOR ALIA
TARIKH DIKELUARKAN	2025-03-01
MUKA SURAT	1/1
NO FAIL RUJUKAN	PINDAAN
KUDR/TNBB/B/02/25/0162	<b>01</b>

<b>JARAK KESELURUHAN : 38 m</b>		
KAEDAH	JARAK	PBM
OH	38 m	PBT

**\*PENGUKURAN BERDASARKAN JARAK SATELIT**