

**KORIDOR  
UTILITI**  
DARUL RIDZUAN





**TENAGA  
NASIONAL**

**BEKALAN ELEKTRIK KE LOT 9995 A KAMPUNG SUNGAI WANGI 32400 AYER  
TAWAR PERAK- IZINLALU**

**PELAN IZIN LALU**

**NO FAIL RUJUKAN  
KUDR/TNBB/B/10/25/0870**

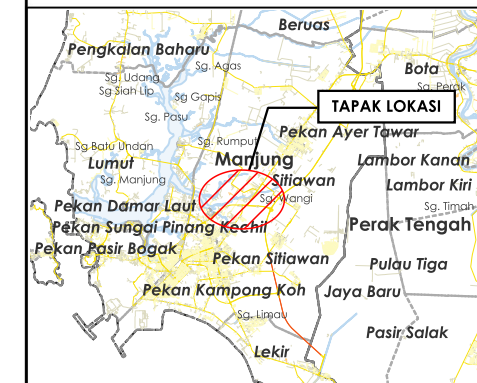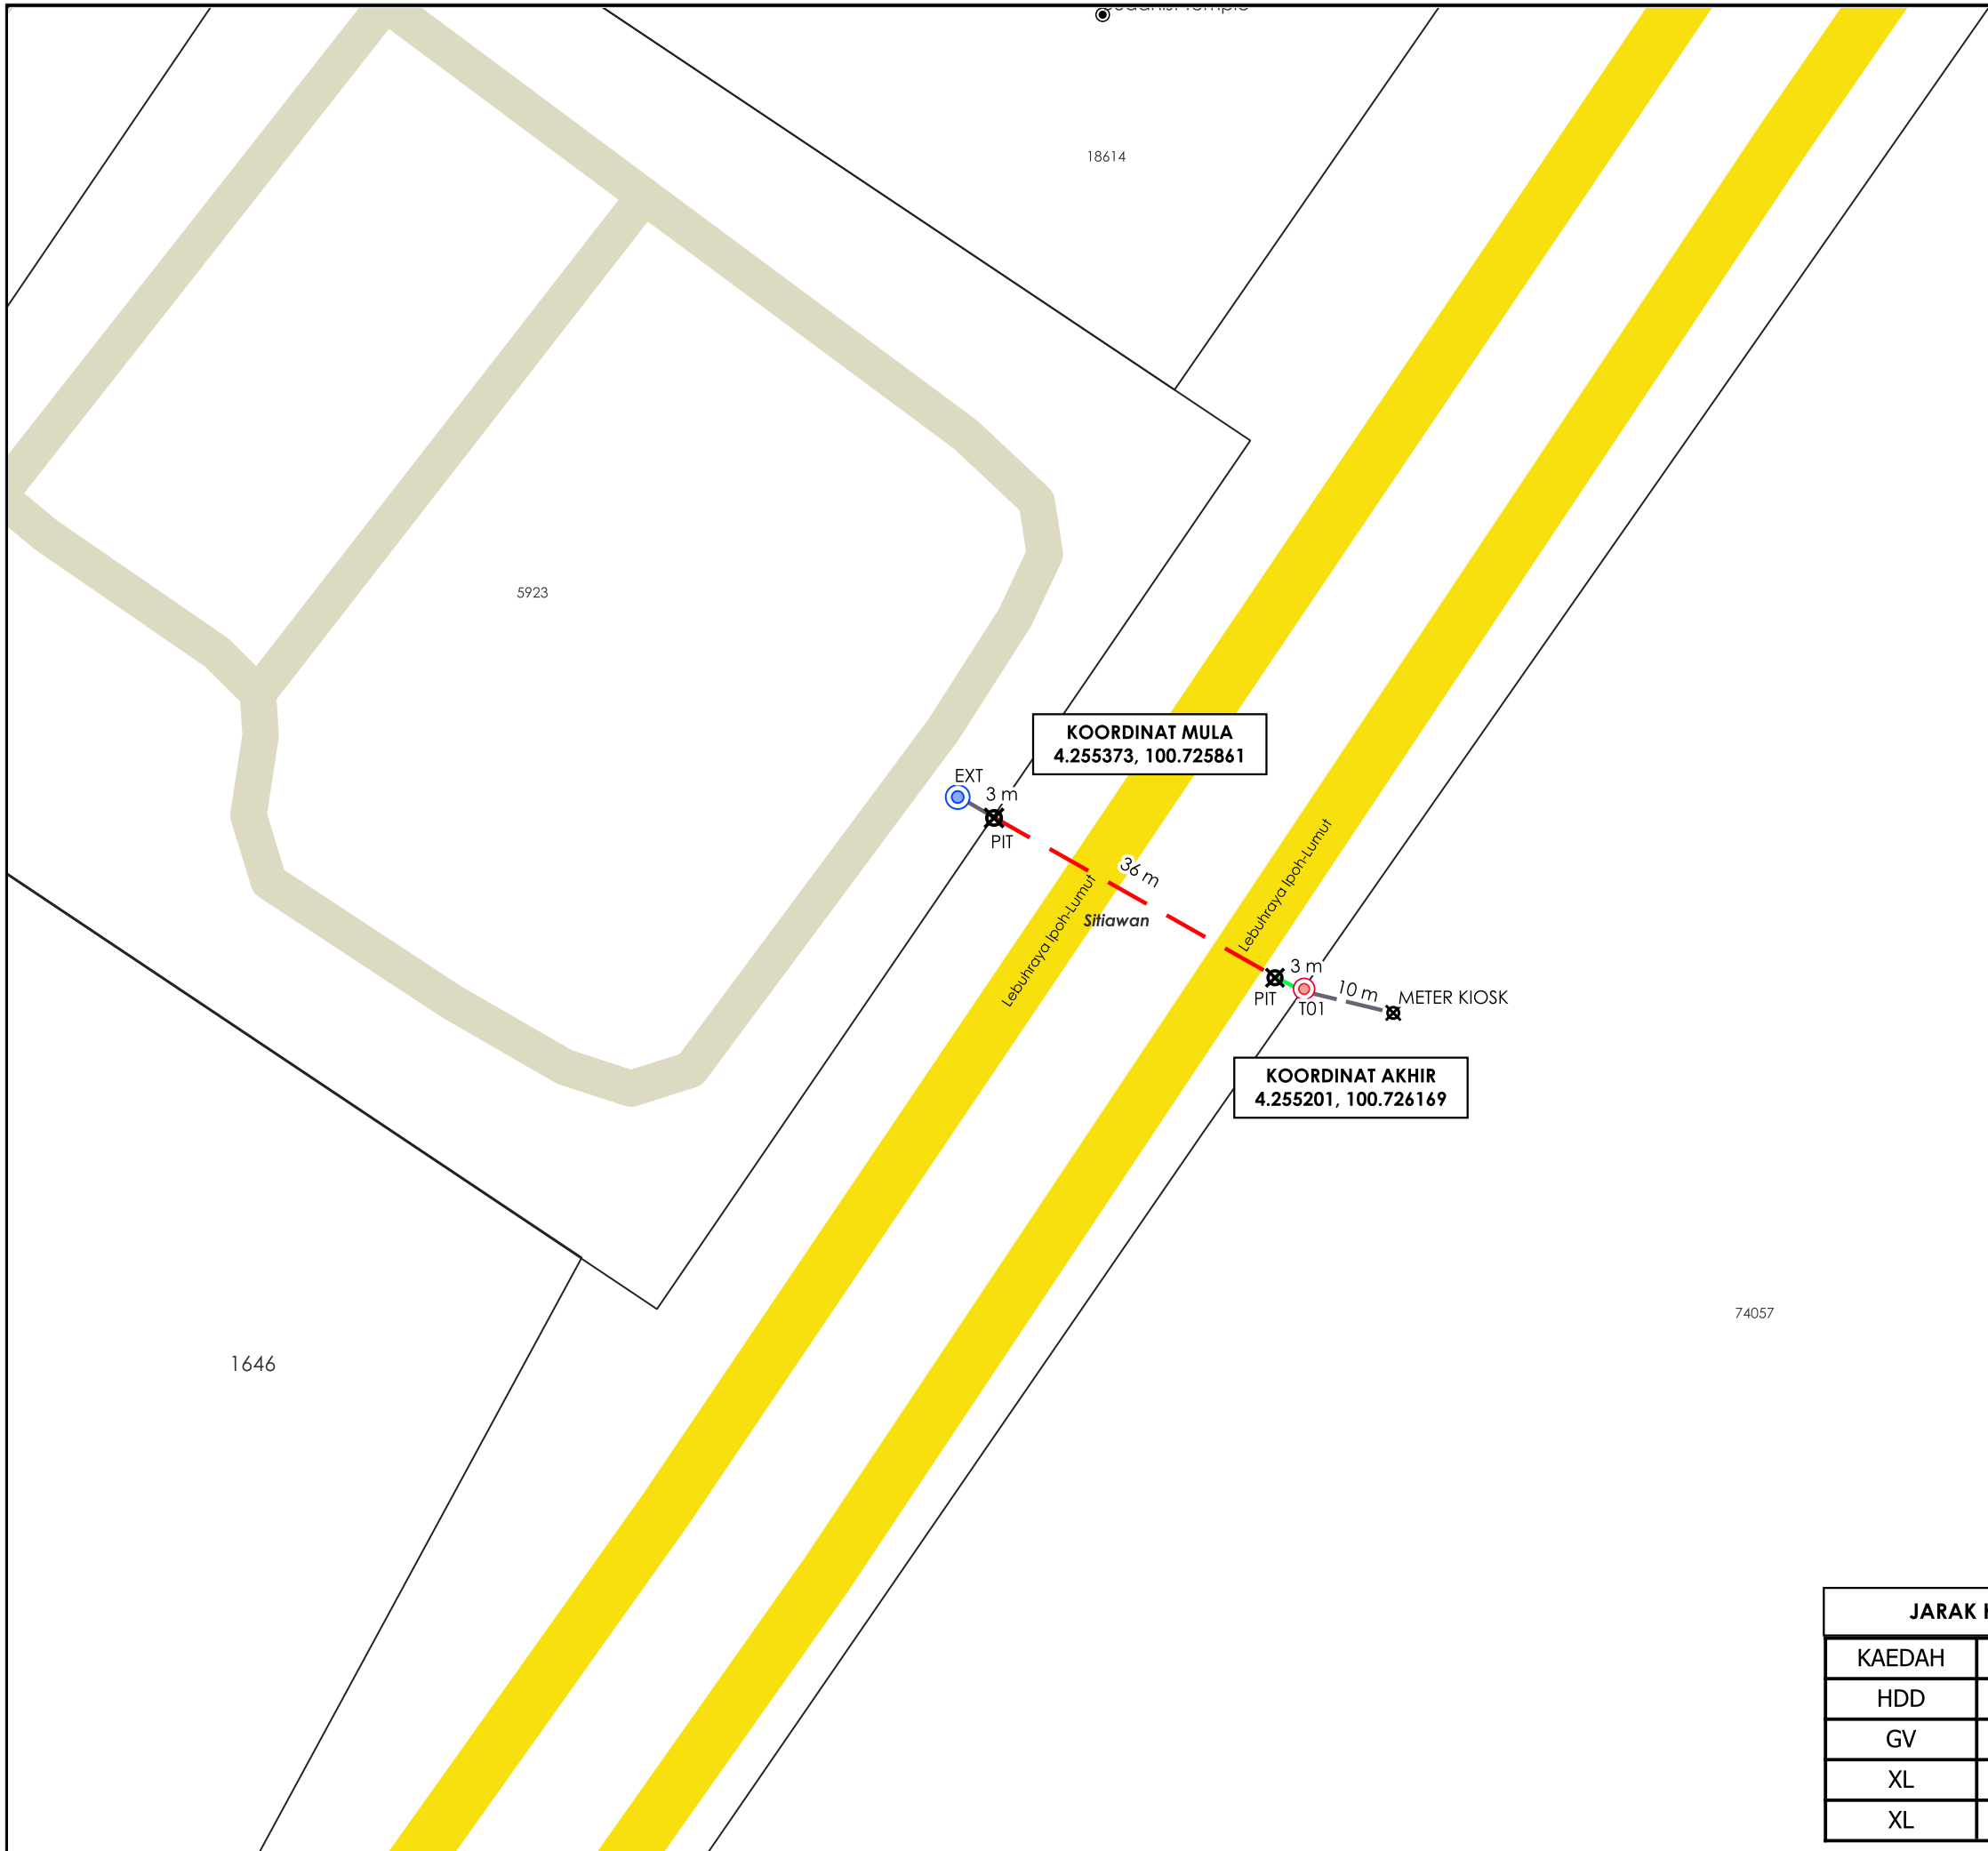

**TAJUK PERMOHONAN**  
 BEKALAN ELEKTRIK KE LOT 9995 A KAMPUNG SUNGAI WANGI 32400 AYER TAWAR PERAK-IZINLALU

**PETUNJUK**

- JALAN JKR
- JALAN PERSENDIRIAN
- GRASS VERGE
- HORIZONTAL DIRECTIONAL DRILLING
- JALAN TIDAK TERLIBAT
- TIANG CADANGAN
- TIANG SEDIA ADA
- TITIK MULA AKHIR

**PIHAK BERKUASA MELULUS**

	JABATAN KERJA RAYA MANJUNG



**JARAK KESELURUHAN : 39 m**

KAEDAH	JARAK	PBM
HDD	36 m	JKR
GV	3 m	JKR
XL	10 m	PRIV
XL	3 m	PRIV

JENIS PELAN	PELAN IZIN LALU
PELUKIS PELAN	ADIB FARHAN
TARIKH DIKELUARKAN	2025-10-21
MUKA SURAT	1/1
NO FAIL RUJUKAN KUDR/TNBB/B/10/25/0870	PINDAAN <b>00</b>

**\*PENGUKURAN BERDASARKAN JARAK SATELIT**