

**KORIDOR
UTILITI**
DARUL RIDZUAN




**TENAGA
NASIONAL**


**BEKALAN ELEKTRIK KE LOT 9995 A KAMPUNG SUNGAI WANGI 32400
AYER TAWAR PERAK- IZINLALU**

**PELAN IZIN LALU
(PINDAAN 01)**

**NO FAIL RUJUKAN
KUDR/TNBB/B/10/25/0870**

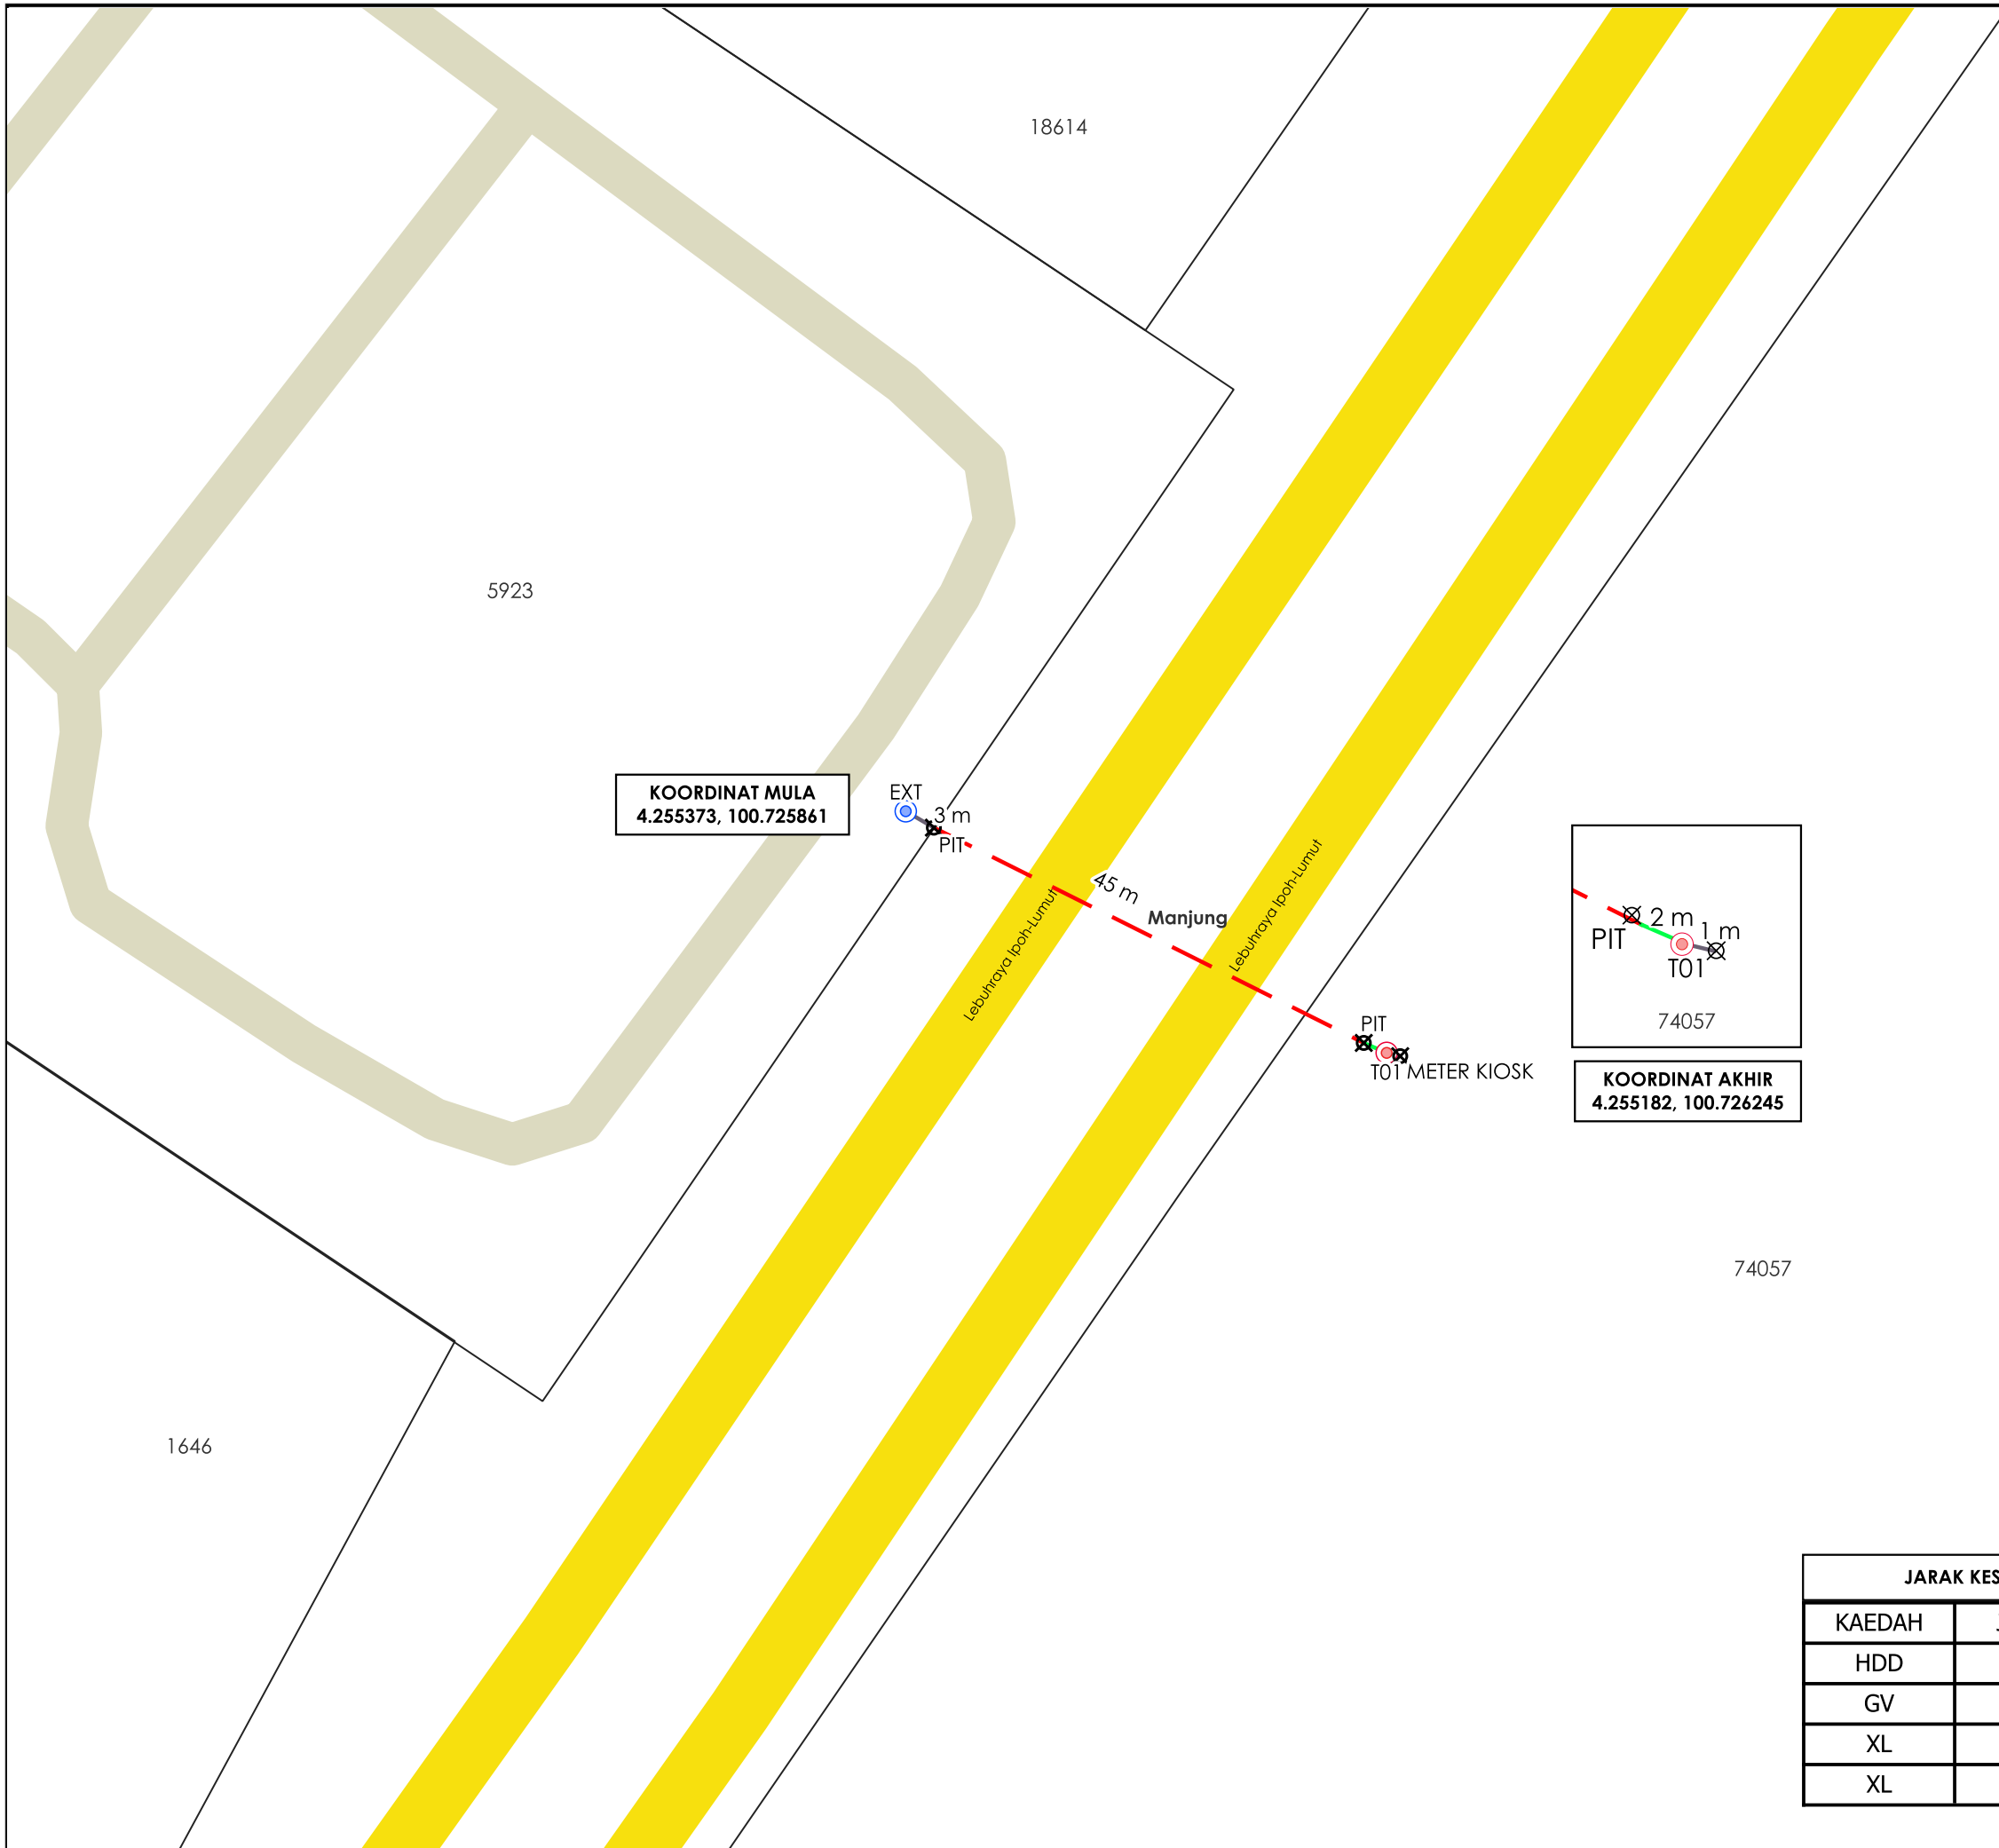

AGENCI PENYELARAS
KORIDOR UTILITI
 DARUL RIDZUAN

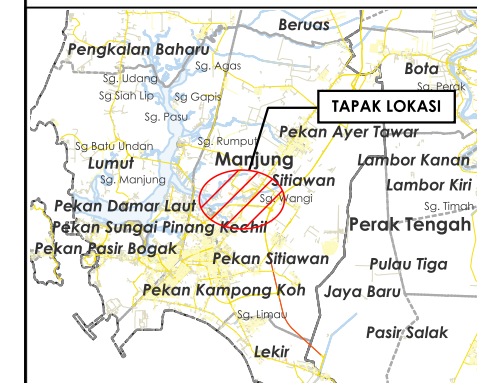

TAJUK PERMOHONAN
 BEKALAN ELEKTRIK KE LOT 9995 A KAMPUNG SUNGAI WANGI 32400 AYER TAWAR PERAK-IZINLALU

- PETUNJUK**
- JALAN JKR
 - JALAN PERSENDIRIAN
 - GRASS VERGE
 - HORIZONTAL DIRECTIONAL DRILLING
 - JALAN TIDAK TERLIBAT
 - TIANG CADANGAN
 - TIANG SEDIA ADA
 - TITIK MULA AKHIR

PIHAK BERKUASA MELULUS

	JABATAN KERJA RAYA MANJUNG



JENIS PELAN	PELAN IZIN LALU
PELUKIS PELAN	ADIB FARHAN
TARIKH DIKELUARKAN	2025-10-29
MUKA SURAT	1/1
NO FAIL RUJUKAN	PINDAAN
KUDR/TNBB/B/10/25/0870	01

JARAK KESELURUHAN : 47 m

KAEDAH	JARAK	PBM
HDD	45 m	JKR
GV	2 m	JKR
XL	1 m	PRIV
XL	3 m	PRIV

***PENGUKURAN BERDASARKAN JARAK SATELIT**