


**KORIDOR
UTILITI**
DARUL RIDZUAN



**KERJA-KERJA MENANAM TIANG KONKRIT SEBANYAK 20 BATANG
TIANG KONKRIT DI JALAN TMN KAMUNTING AMAN UNTUK
PROJECT - TMNA/251400_SRR FTTH KMT_C018 TMN KAMUNTING
AMAN**

**PELAN IZIN LALU
(PINDAAN 01)**

**NO FAIL RUJUKAN
KUDR/TMBB/A/06/25/0643**

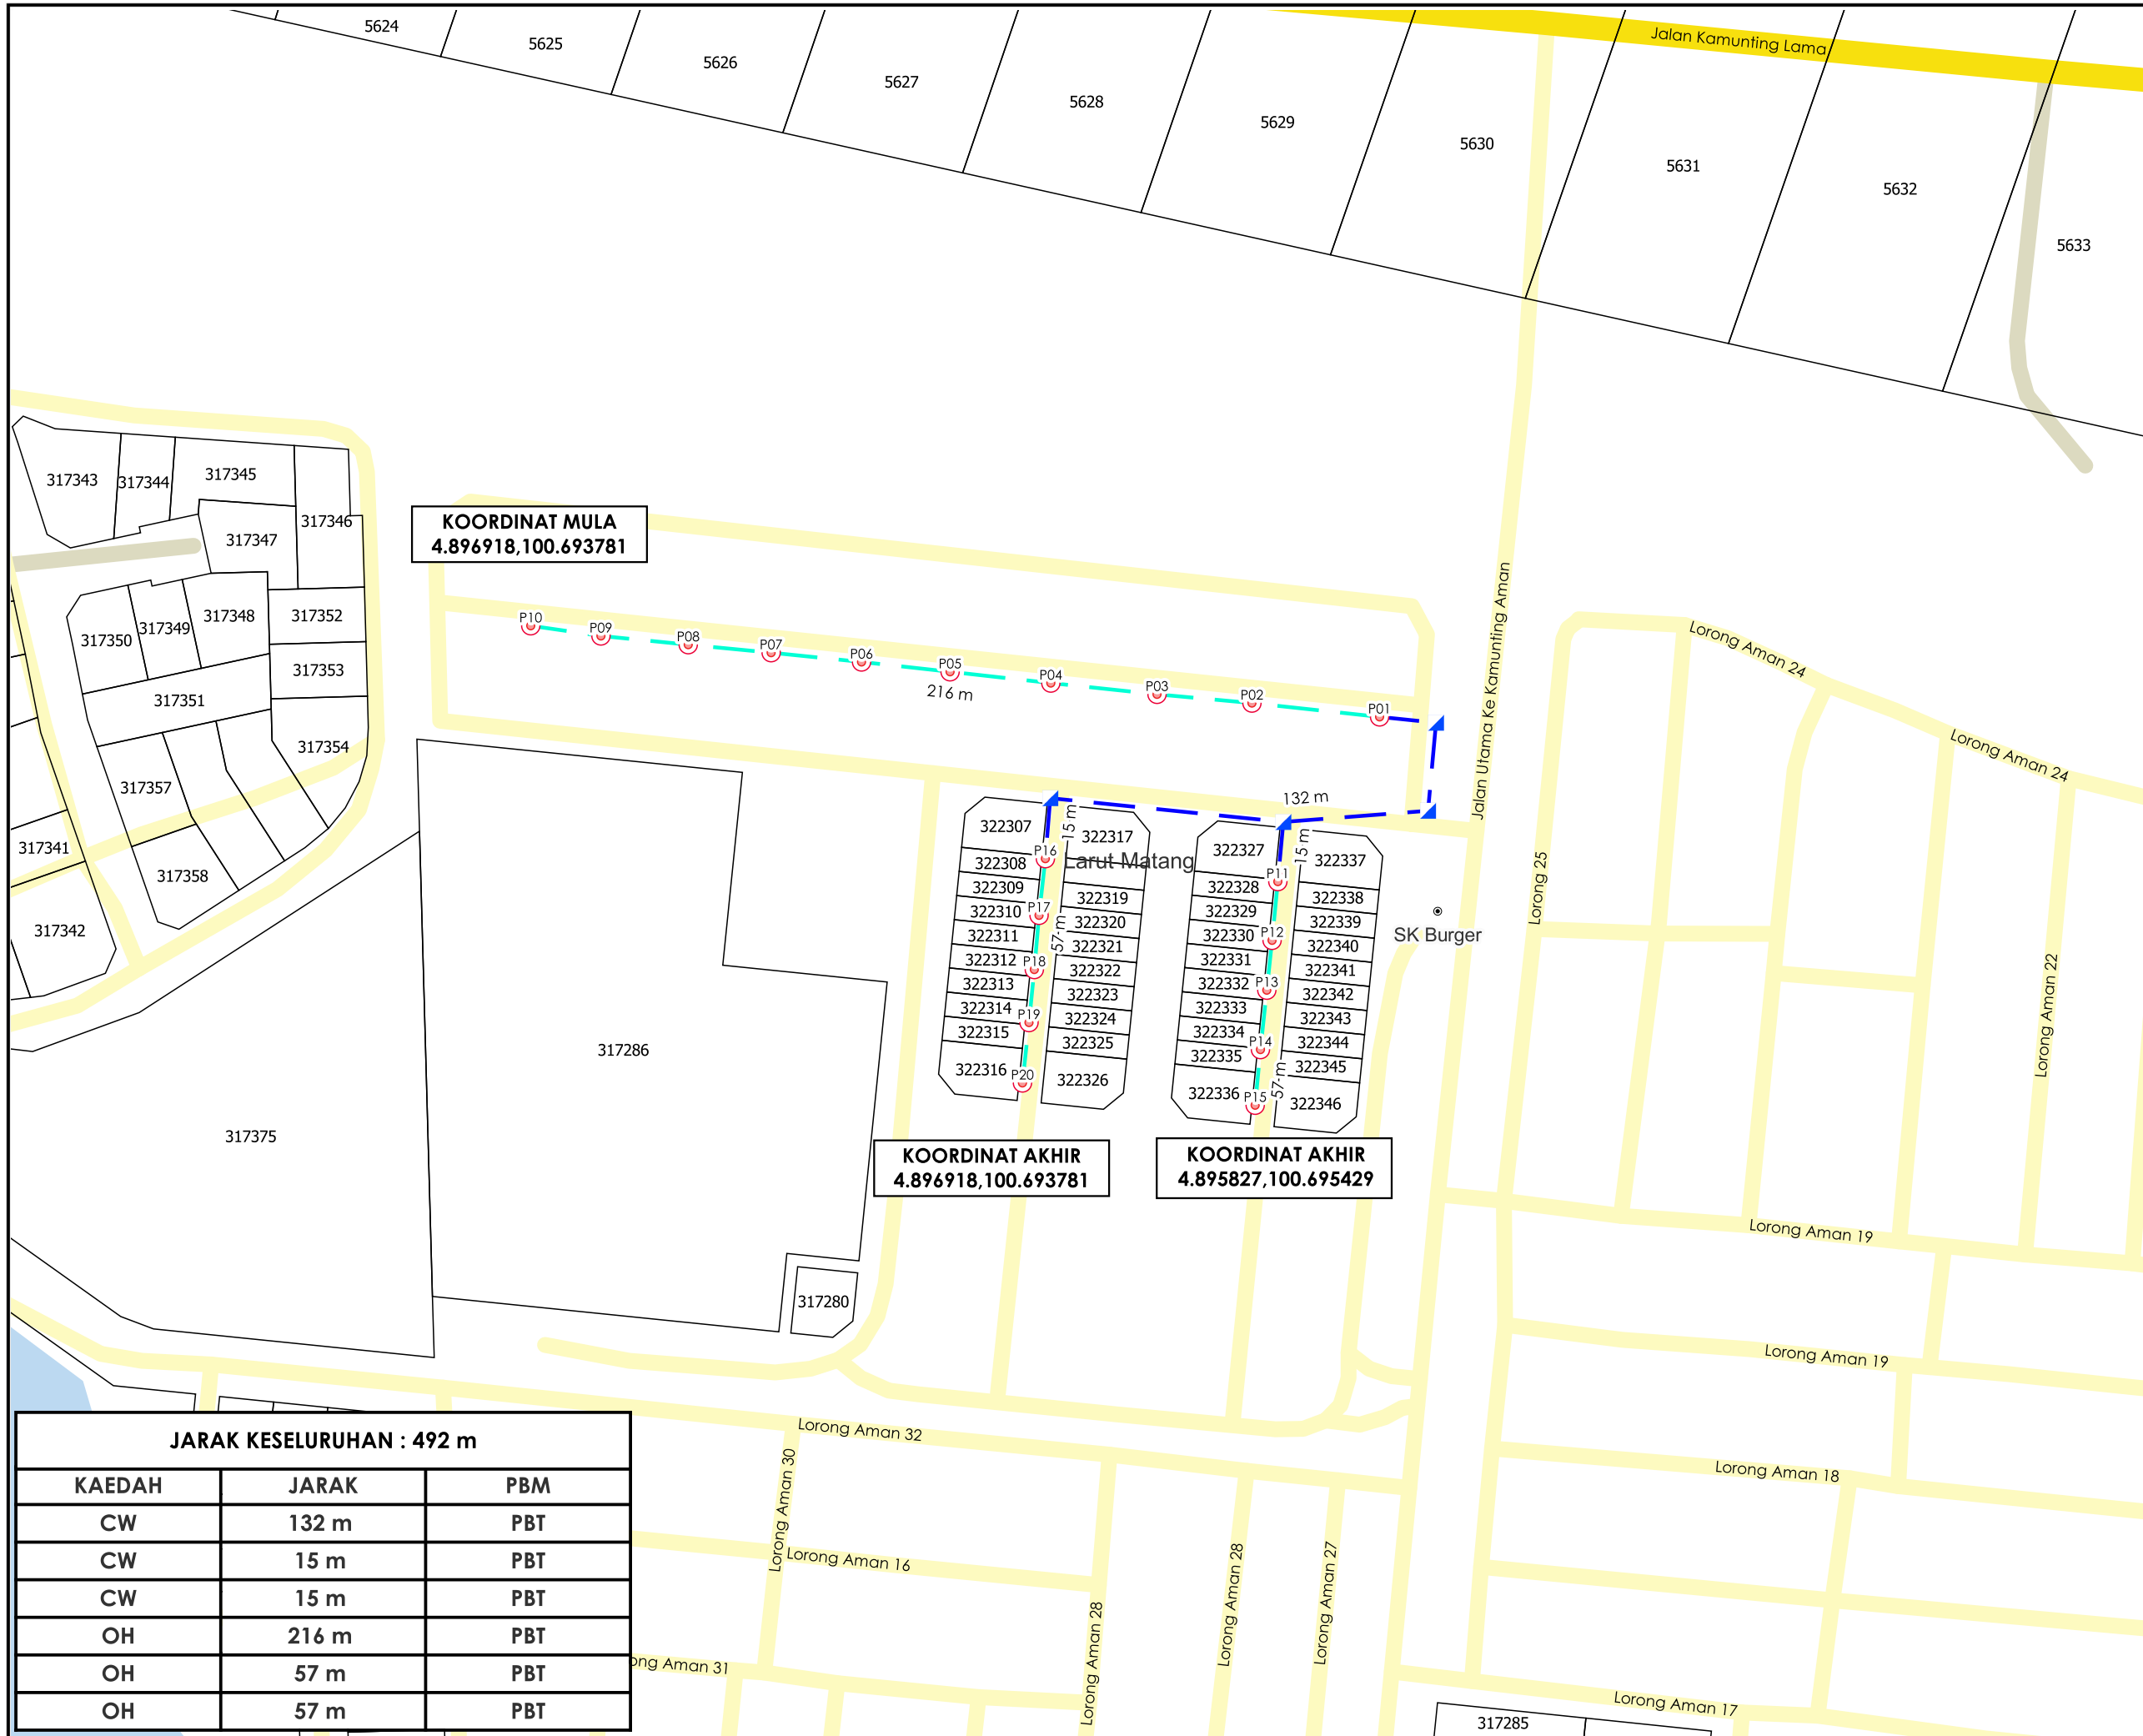

TAJUK PERMOHONAN
 KERJA-KERJA MENANAM TIANG KONKRIT SEBANYAK 20 BATANG TIANG KONKRIT DI JALAN TMN KAMUNTING AMAN UNTUK PROJECT - TMNA/251400_SRR FTTH KMT_C018 TMN KAMUNTING AMAN

- PETUNJUK**
- JALAN JKR
 - JALAN PBT
 - JALAN PERSENDIRIAN
 - CARRIAGE WAY
 - OVERHEAD
 - ↗ MANHOLE SEDIA ADA
 - ⊙ TIANG CADANGAN

PIHAK BERKUASA MELULUS

	MAJLIS PERBANDARAN TAIPING

PENYEDIA UTILITI



JENIS PELAN	PELAN IZIN LALU
PELUKIS PELAN	SYAHMIZA SUHAILA
TARIKH DIKELUARKAN	2025-07-09
MUKA SURAT	1/1
NO FAIL RUJUKAN	PINDAAN
KUDR/TMBB/A/06/25/0643	01

JARAK KESELURUHAN : 492 m		
KAEDAH	JARAK	PBM
CW	132 m	PBT
CW	15 m	PBT
CW	15 m	PBT
OH	216 m	PBT
OH	57 m	PBT
OH	57 m	PBT

***PENGUKURAN BERDASARKAN JARAK SATELIT**