

**KORIDOR  
UTILITI**  
DARUL RIDZUAN




**TENAGA  
NASIONAL**

**PERMOHONAN BEKALAN ELEKTRIK BERALAMAT DI LOT 42717 JALAN  
BESAR ,31910 KAMPAR, PERAK UNTUK KERJA-KERJA MENANAM LIMA  
(5) BATANG TIANG ELEKTRIK**

**PELAN IZIN LALU**

**NO FAIL RUJUKAN  
KUDR/TNBB/B/09/25/0823**

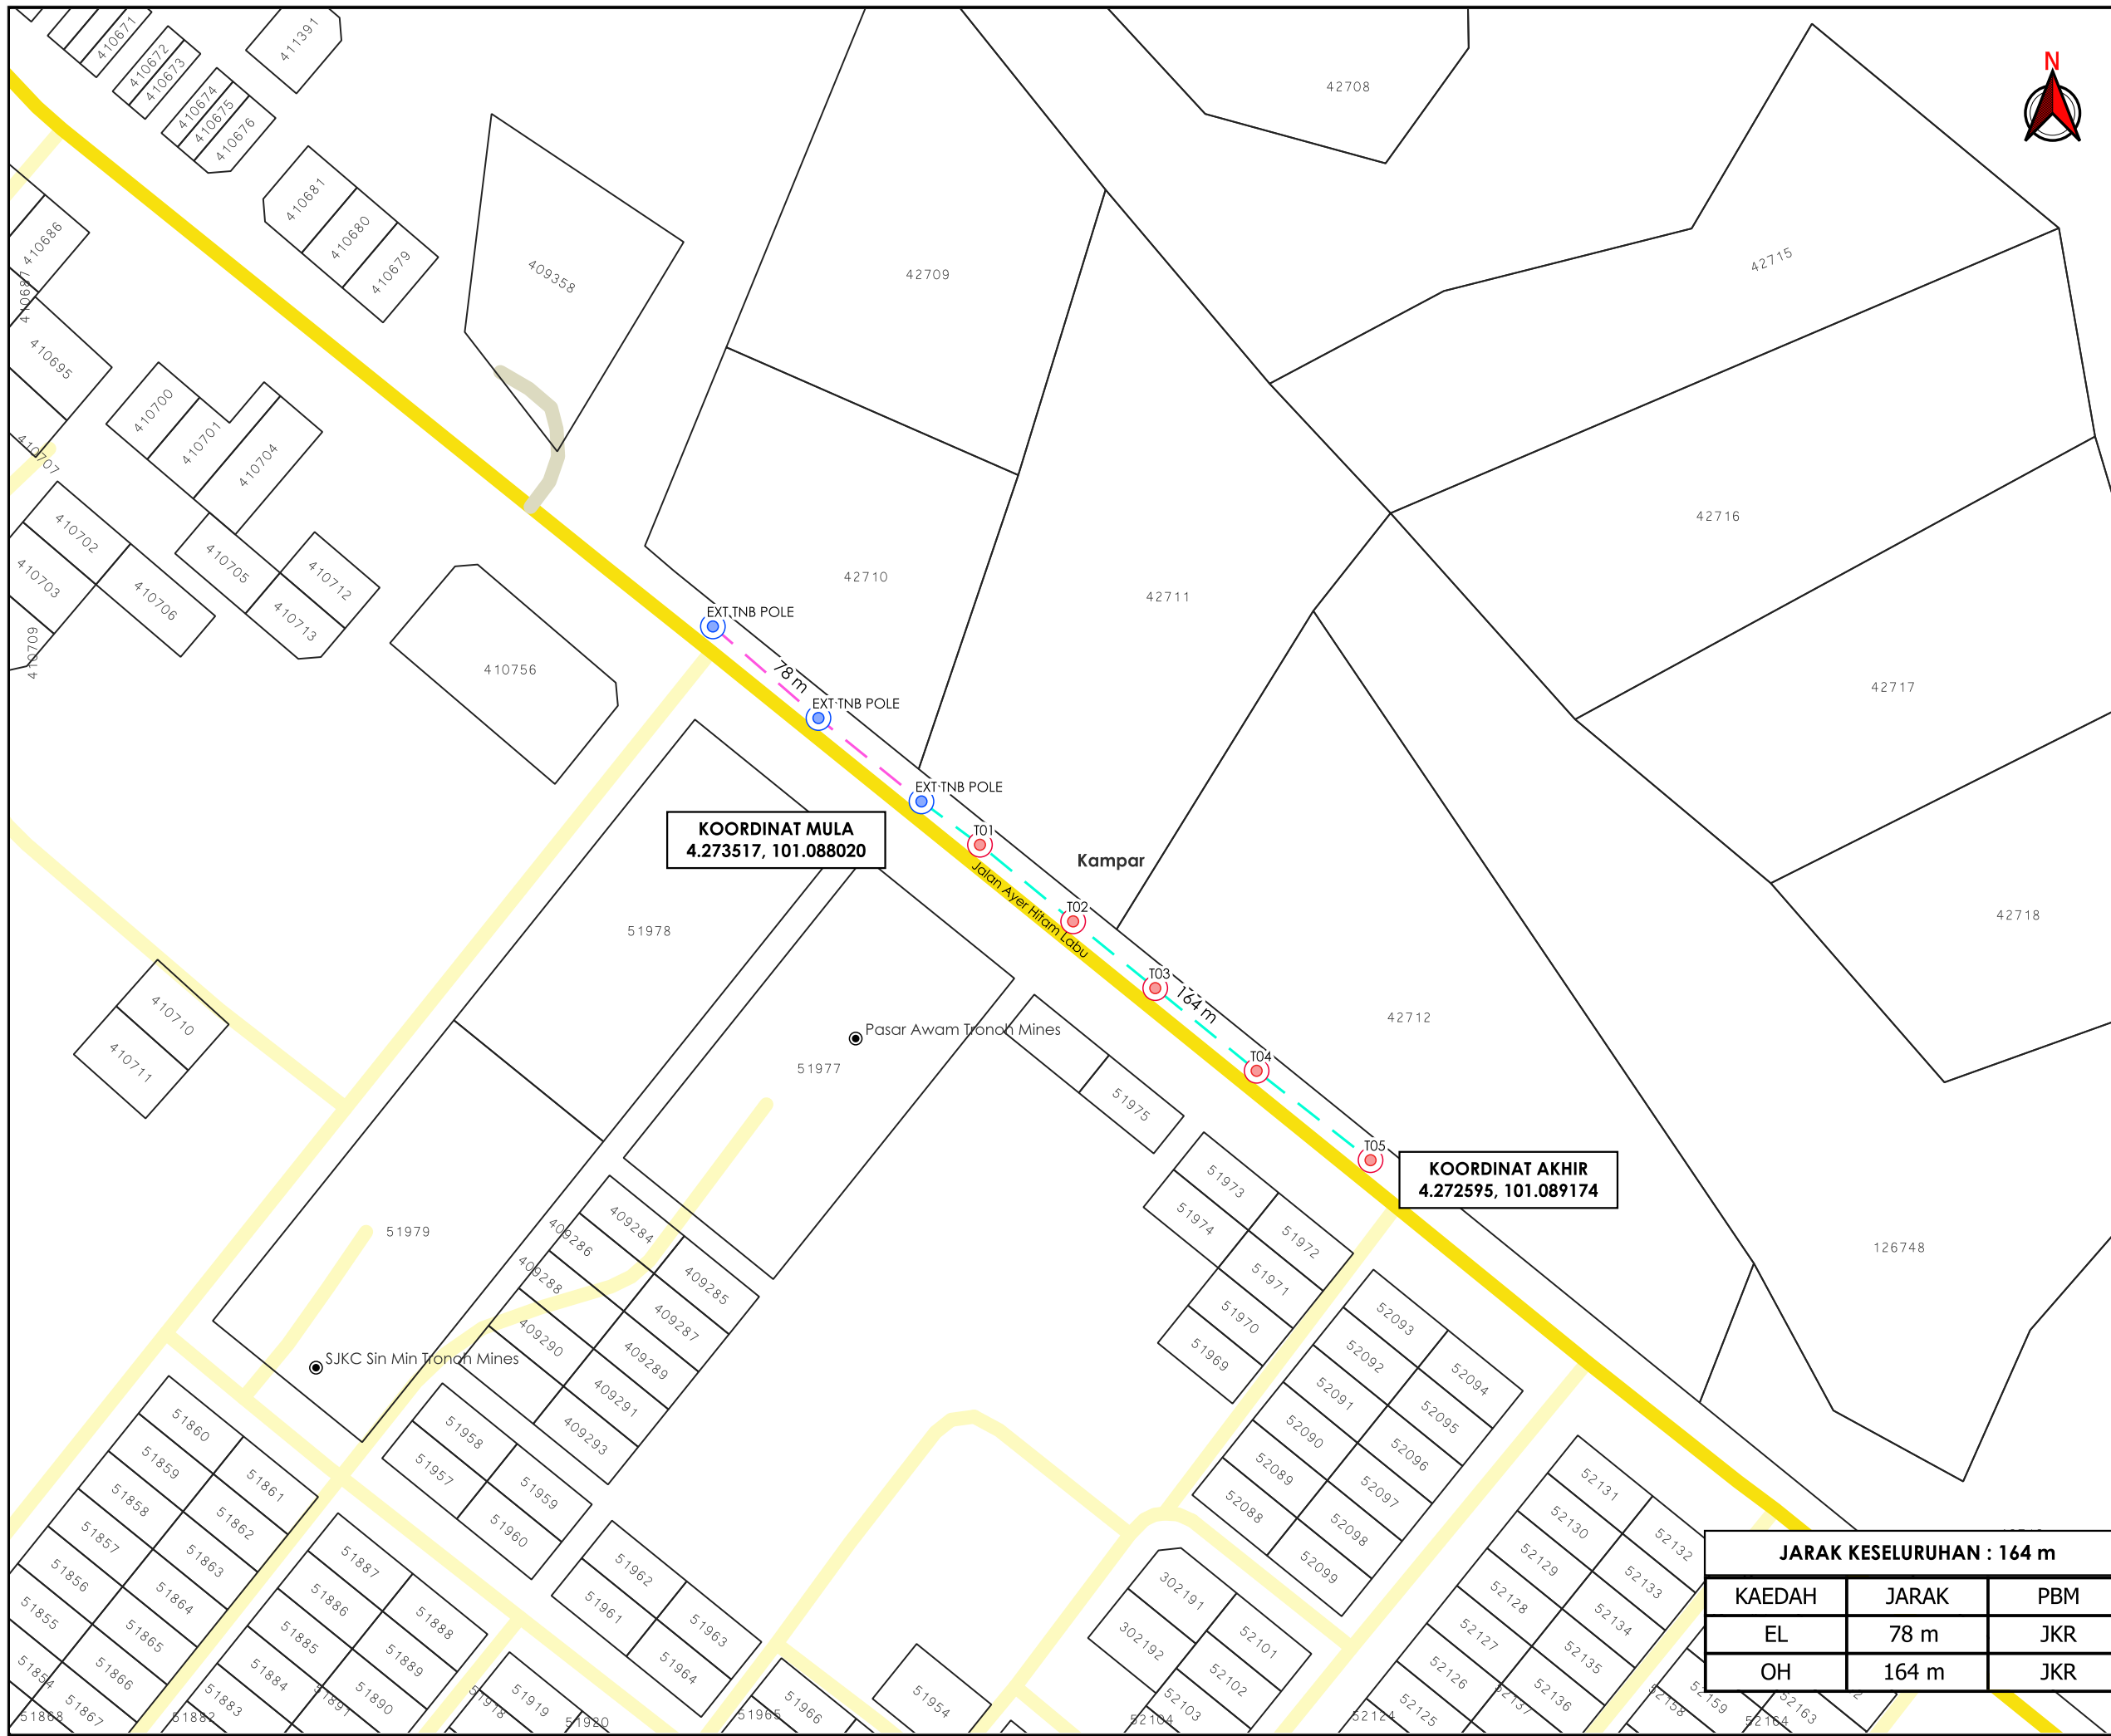

**TAJUK PERMOHONAN**  
 PERMOHONAN BEKALAN ELEKTRIK BERALAMAT DI LOT 42717 JALAN BESAR ,31910 KAMPAR, PERAK UNTUK KERJA-KERJA MENANAM LIMA (5) BATANG TIANG ELEKTRIK

**PETUNJUK**

- JALAN JKR
- JALAN PBT
- JALAN PERSENDIRIAN
- EXISTING LINE
- OVERHEAD
- TIANG CADANGAN
- TIANG SEDIA ADA

**PIHAK BERKUASA MELULUS**

	JABATAN KERJA RAYA KAMPAR
--	---------------------------

**PENYEDIA UTILITI**

	TENAGA NASIONAL
--	-----------------

**JARAK KESELURUHAN : 164 m**

KAEDAH	JARAK	PBM
EL	78 m	JKR
OH	164 m	JKR

JENIS PELAN	PELAN IZIN LALU
PELUKIS PELAN	ADIB FARHAN
TARIKH DIKELUARKAN	2025-09-23
MUKA SURAT	1/1
NO FAIL RUJUKAN	PINDAAN
KUDR/TNBB/B/09/25/0823	00

\*PENGUKURAN BERDASARKAN JARAK SATELIT