



**KORIDOR
UTILITI**
DARUL RIDZUAN



**PROJEK SISTEM PENGAGIHAN GAS ASLI KE YTY INDUSTRY SDN BHD
(PLANT 1), SITIAWAN, PERAK DARUL RIDZUAN**

**PELAN IZIN LALU
(PINDAAN 02)**

**NO FAIL RUJUKAN
KUDR/GMDSB/B/04/26/0148**

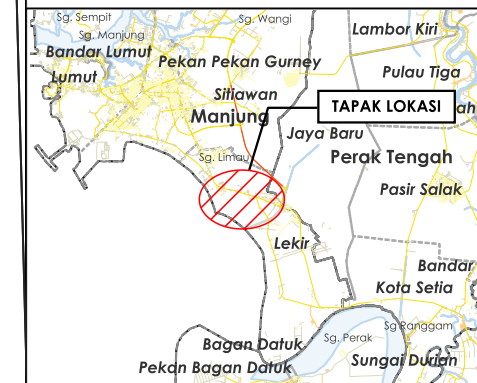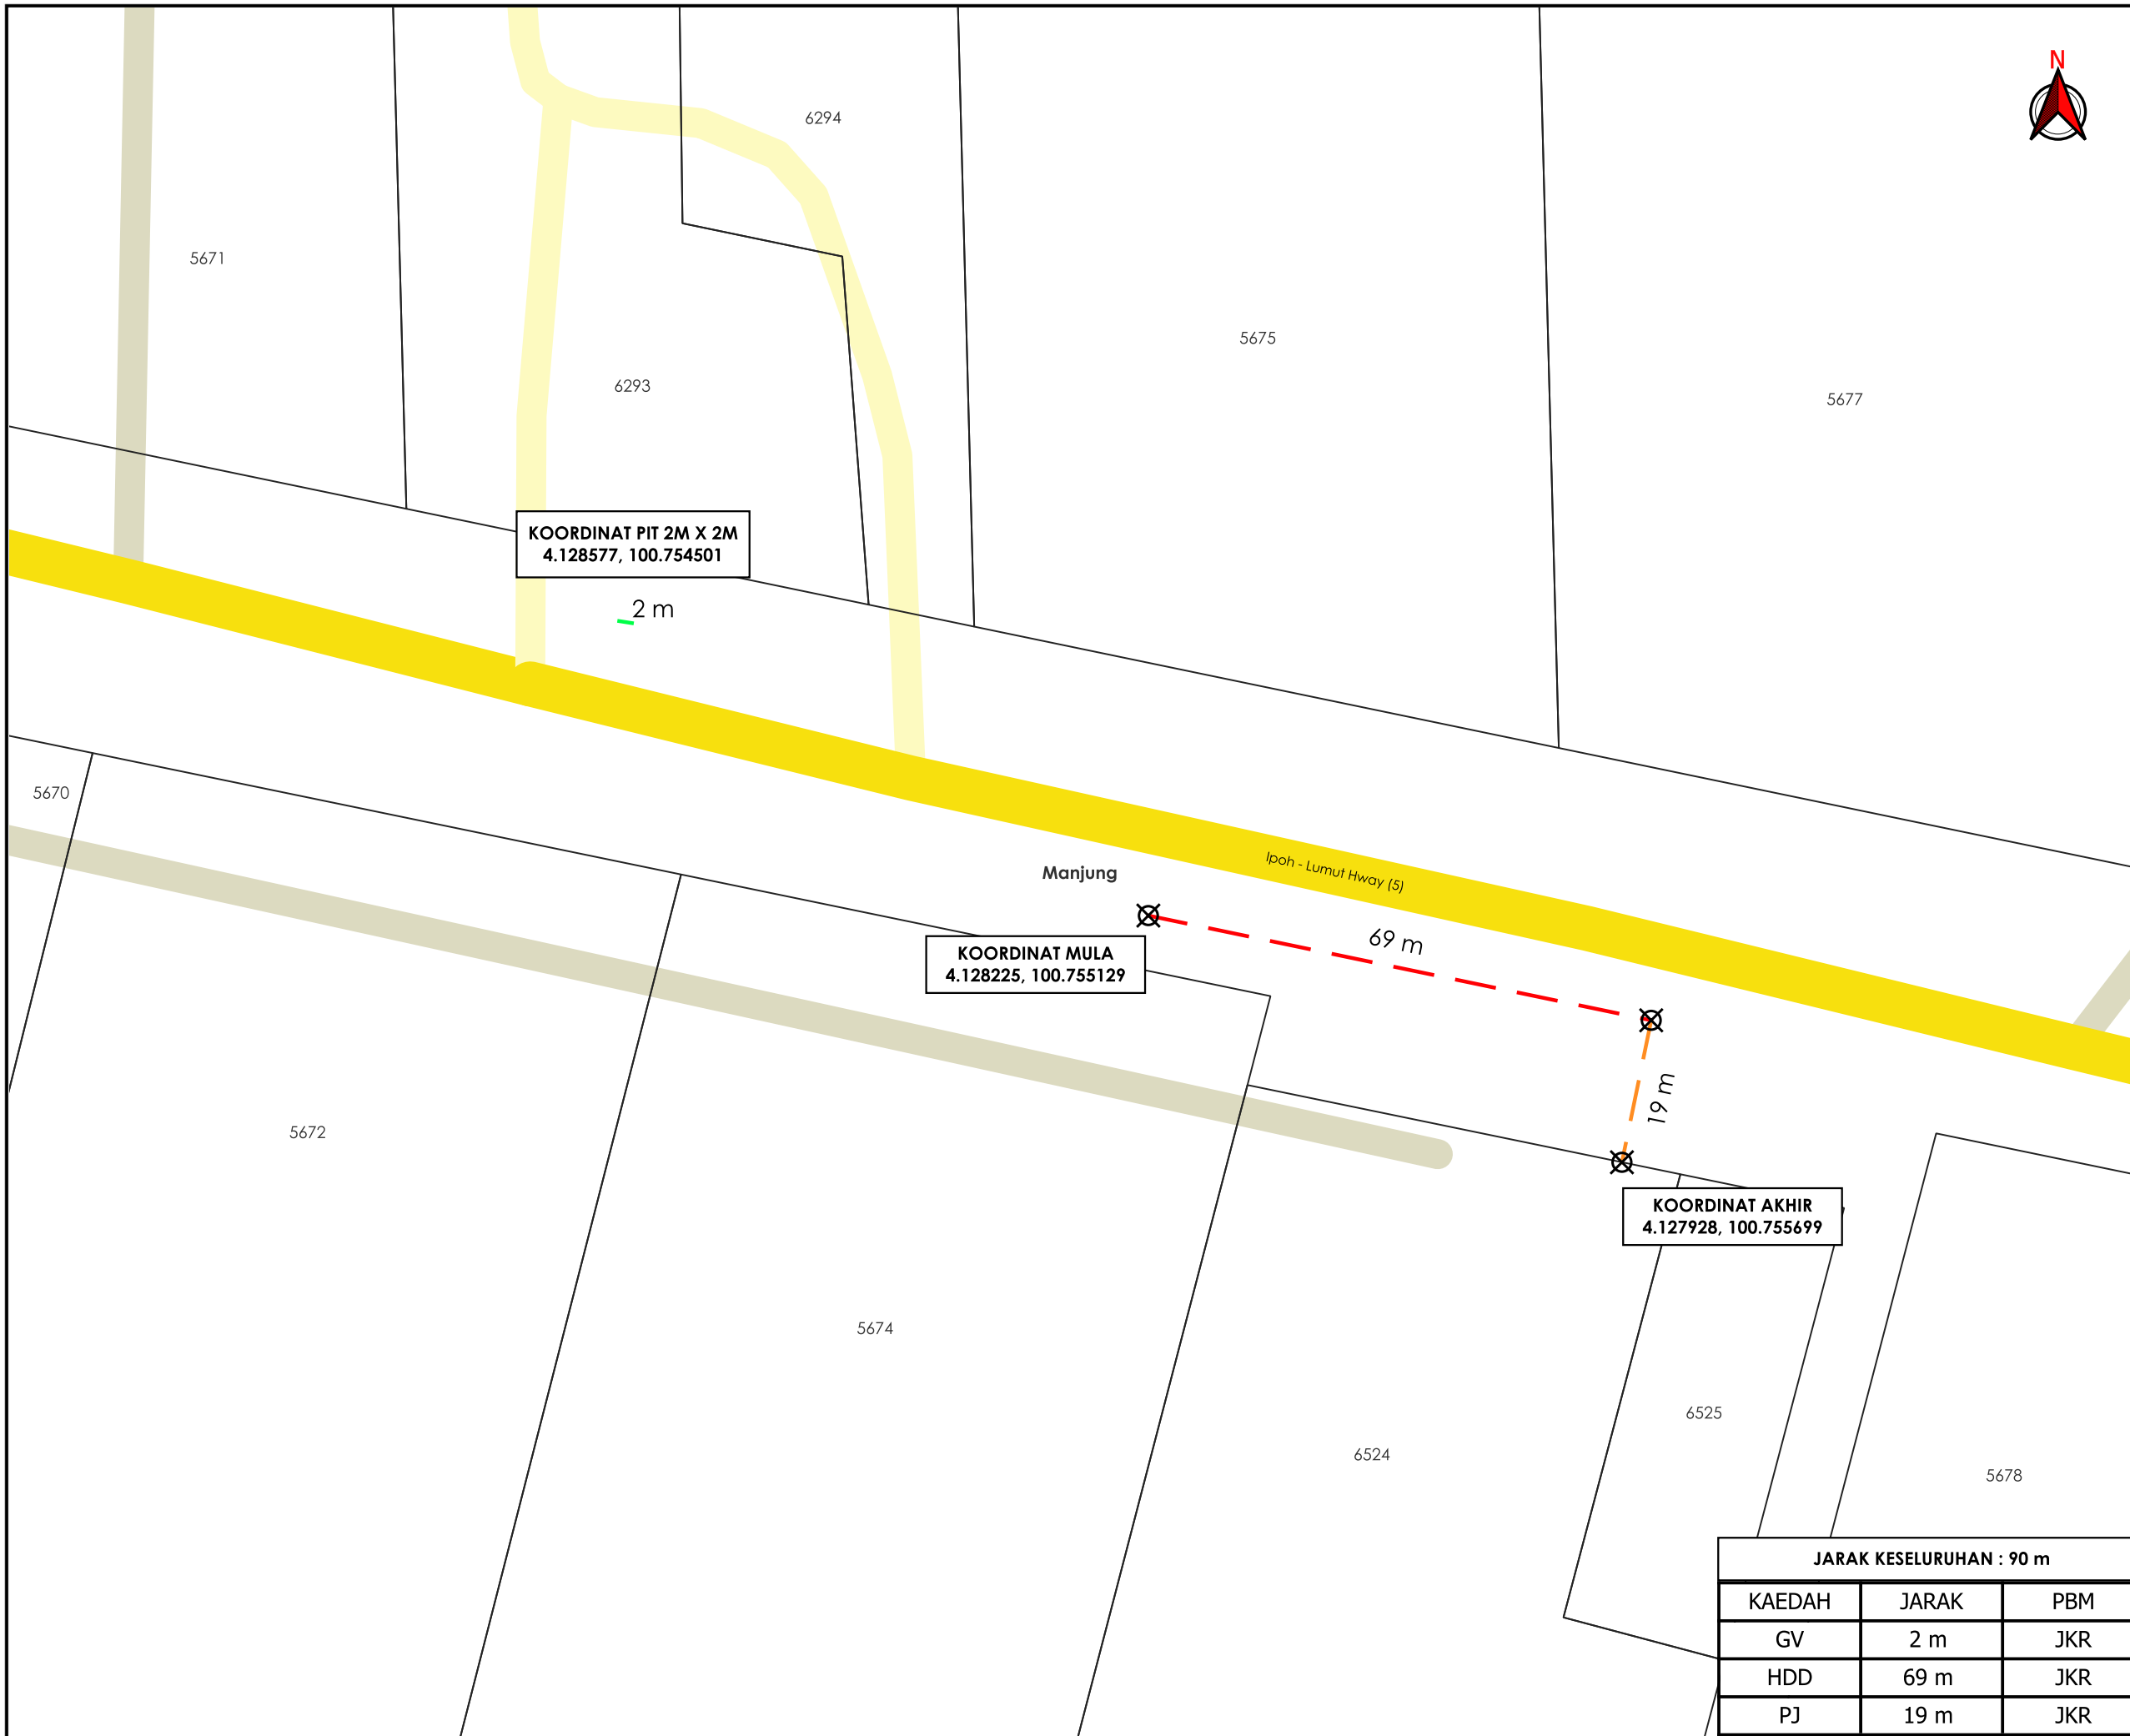

TAJUK PERMOHONAN
 PROJEK SISTEM PENGAGIHAN GAS ASLI KE YTY
 INDUSTRY SDN BHD (PLANT 1), SITIAWAN, PERAK
 DARUL RIDZUAN

PETUNJUK

- JALAN JKR
- JALAN PBT
- JALAN PERSENDIRIAN
- GRASS VERGE
- HORIZONTAL DIRECTIONAL DRILLING
- PIPE JACKING
- X TITIK MULA AKHIR

PIHAK BERKUASA MELULUS

	JABATAN KERJA RAYA MANJUNG

PENYEDIA UTILITI



JARAK KESELURUHAN : 90 m		
KAEDAH	JARAK	PBM
GV	2 m	JKR
HDD	69 m	JKR
PJ	19 m	JKR

JENIS PELAN	PELAN IZIN LALU
PELUKIS PELAN	ADIB FARHAN
TARIKH DIKELUARKAN	2026-05-07
MUKA SURAT	1/1
NO FAIL RUJUKAN	PINDAAN
KUDR/GMSB/B/04/26/0148	02

*PENGUKURAN BERDASARKAN JARAK SATELIT