

**KORIDOR  
UTILITI**  
DARUL RIDZUAN




**TENAGA  
NASIONAL**

**BEKALAN ELEKTRIK TAMBAHAN KE LOT 5777, JLN PERUSAHAAN 2,  
KWSN PERINDUSTRIAN, 34200 PARIT BUNTAR, PERAK. UNTUK TETUAN :  
NAMYE FOOD INDUSTRIES SDN.BHD**

**PELAN IZIN LALU  
(PINDAAN 01)**

**NO FAIL RUJUKAN  
KUDR/TNBB/B/03/26/0119**

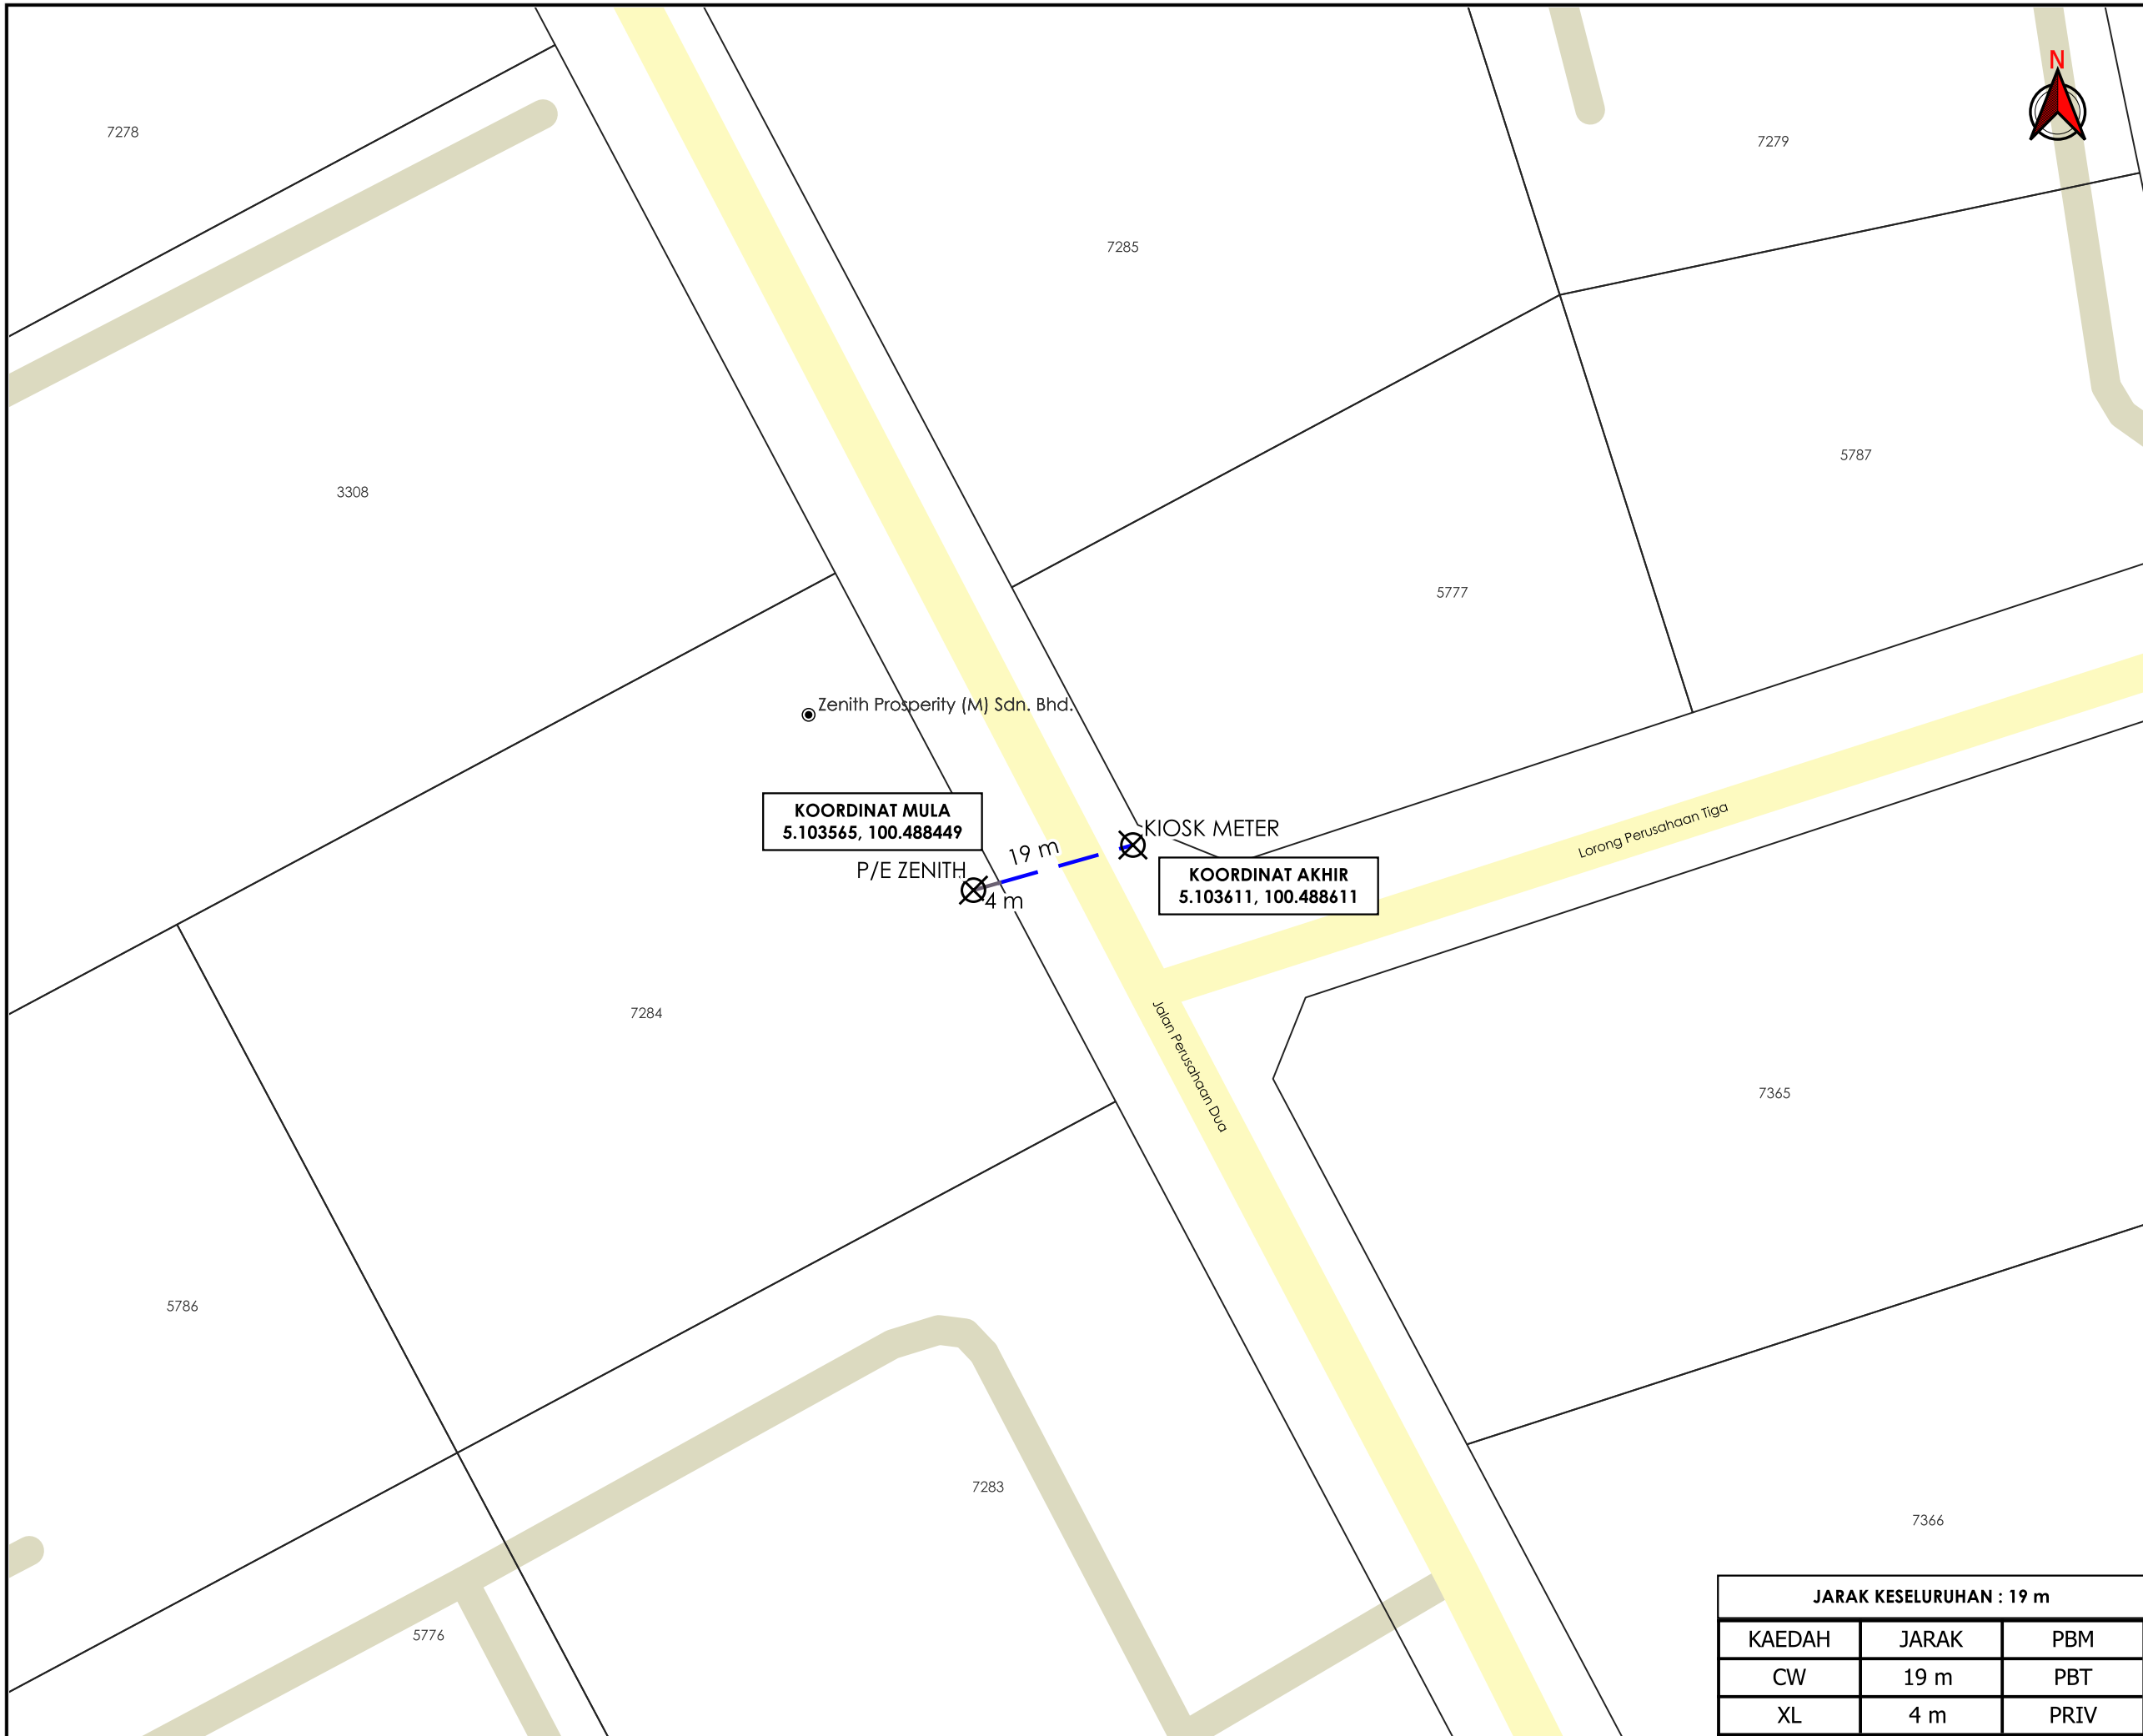

**TAJUK PERMOHONAN**  
 BEKALAN ELEKTRIK TAMBAHAN KE LOT 5777, JLN PERUSAHAAN 2, KWSN PERINDUSTRIAN, 34200 PARIT BUNTAR, PERAK. UNTUK TETUAN : NAMYE FOOD INDUSTRIES SDN.BHD

- PETUNJUK**
- JALAN PBT
  - JALAN PERSENDIRIAN
  - CARRIAGE WAY
  - JAJARAN TIDAK TERLIBAT
  - X TITIK MULA AKHIR

**PIHAK BERKUASA MELULUS**

	<b>MAJLIS DAERAH KERIAN</b>

**PENYEDIA UTILITI**



<b>JARAK KESELURUHAN : 19 m</b>		
KAEDAH	JARAK	PBM
CW	19 m	PBT
XL	4 m	PRIV

JENIS PELAN	PELAN IZIN LALU
PELUKIS PELAN	ADIB FARHAN
TARIKH DIKELUARKAN	2026-05-07
MUKA SURAT	1/1
NO FAIL RUJUKAN	PINDAAN
KUDR/TNBB/B/03/26/0119	01

**\*PENGUKURAN BERDASARKAN JARAK SATELIT**