


**KORIDOR
UTILITI**
DARUL RIDZUAN



**MENJALANKAN KERJA-KERJA MENAIK TARAF KABEL FIBER OPTIK
TM UNTUK PROJEK RWOA GK FOC CWS JLN BDG GERIK
BERHAMPIRAN RNR SG LEBEY (A3A102505986)**

PELAN IZIN LALU

**NO FAIL RUJUKAN
KUDR/TMBS/A/07/26/0307**

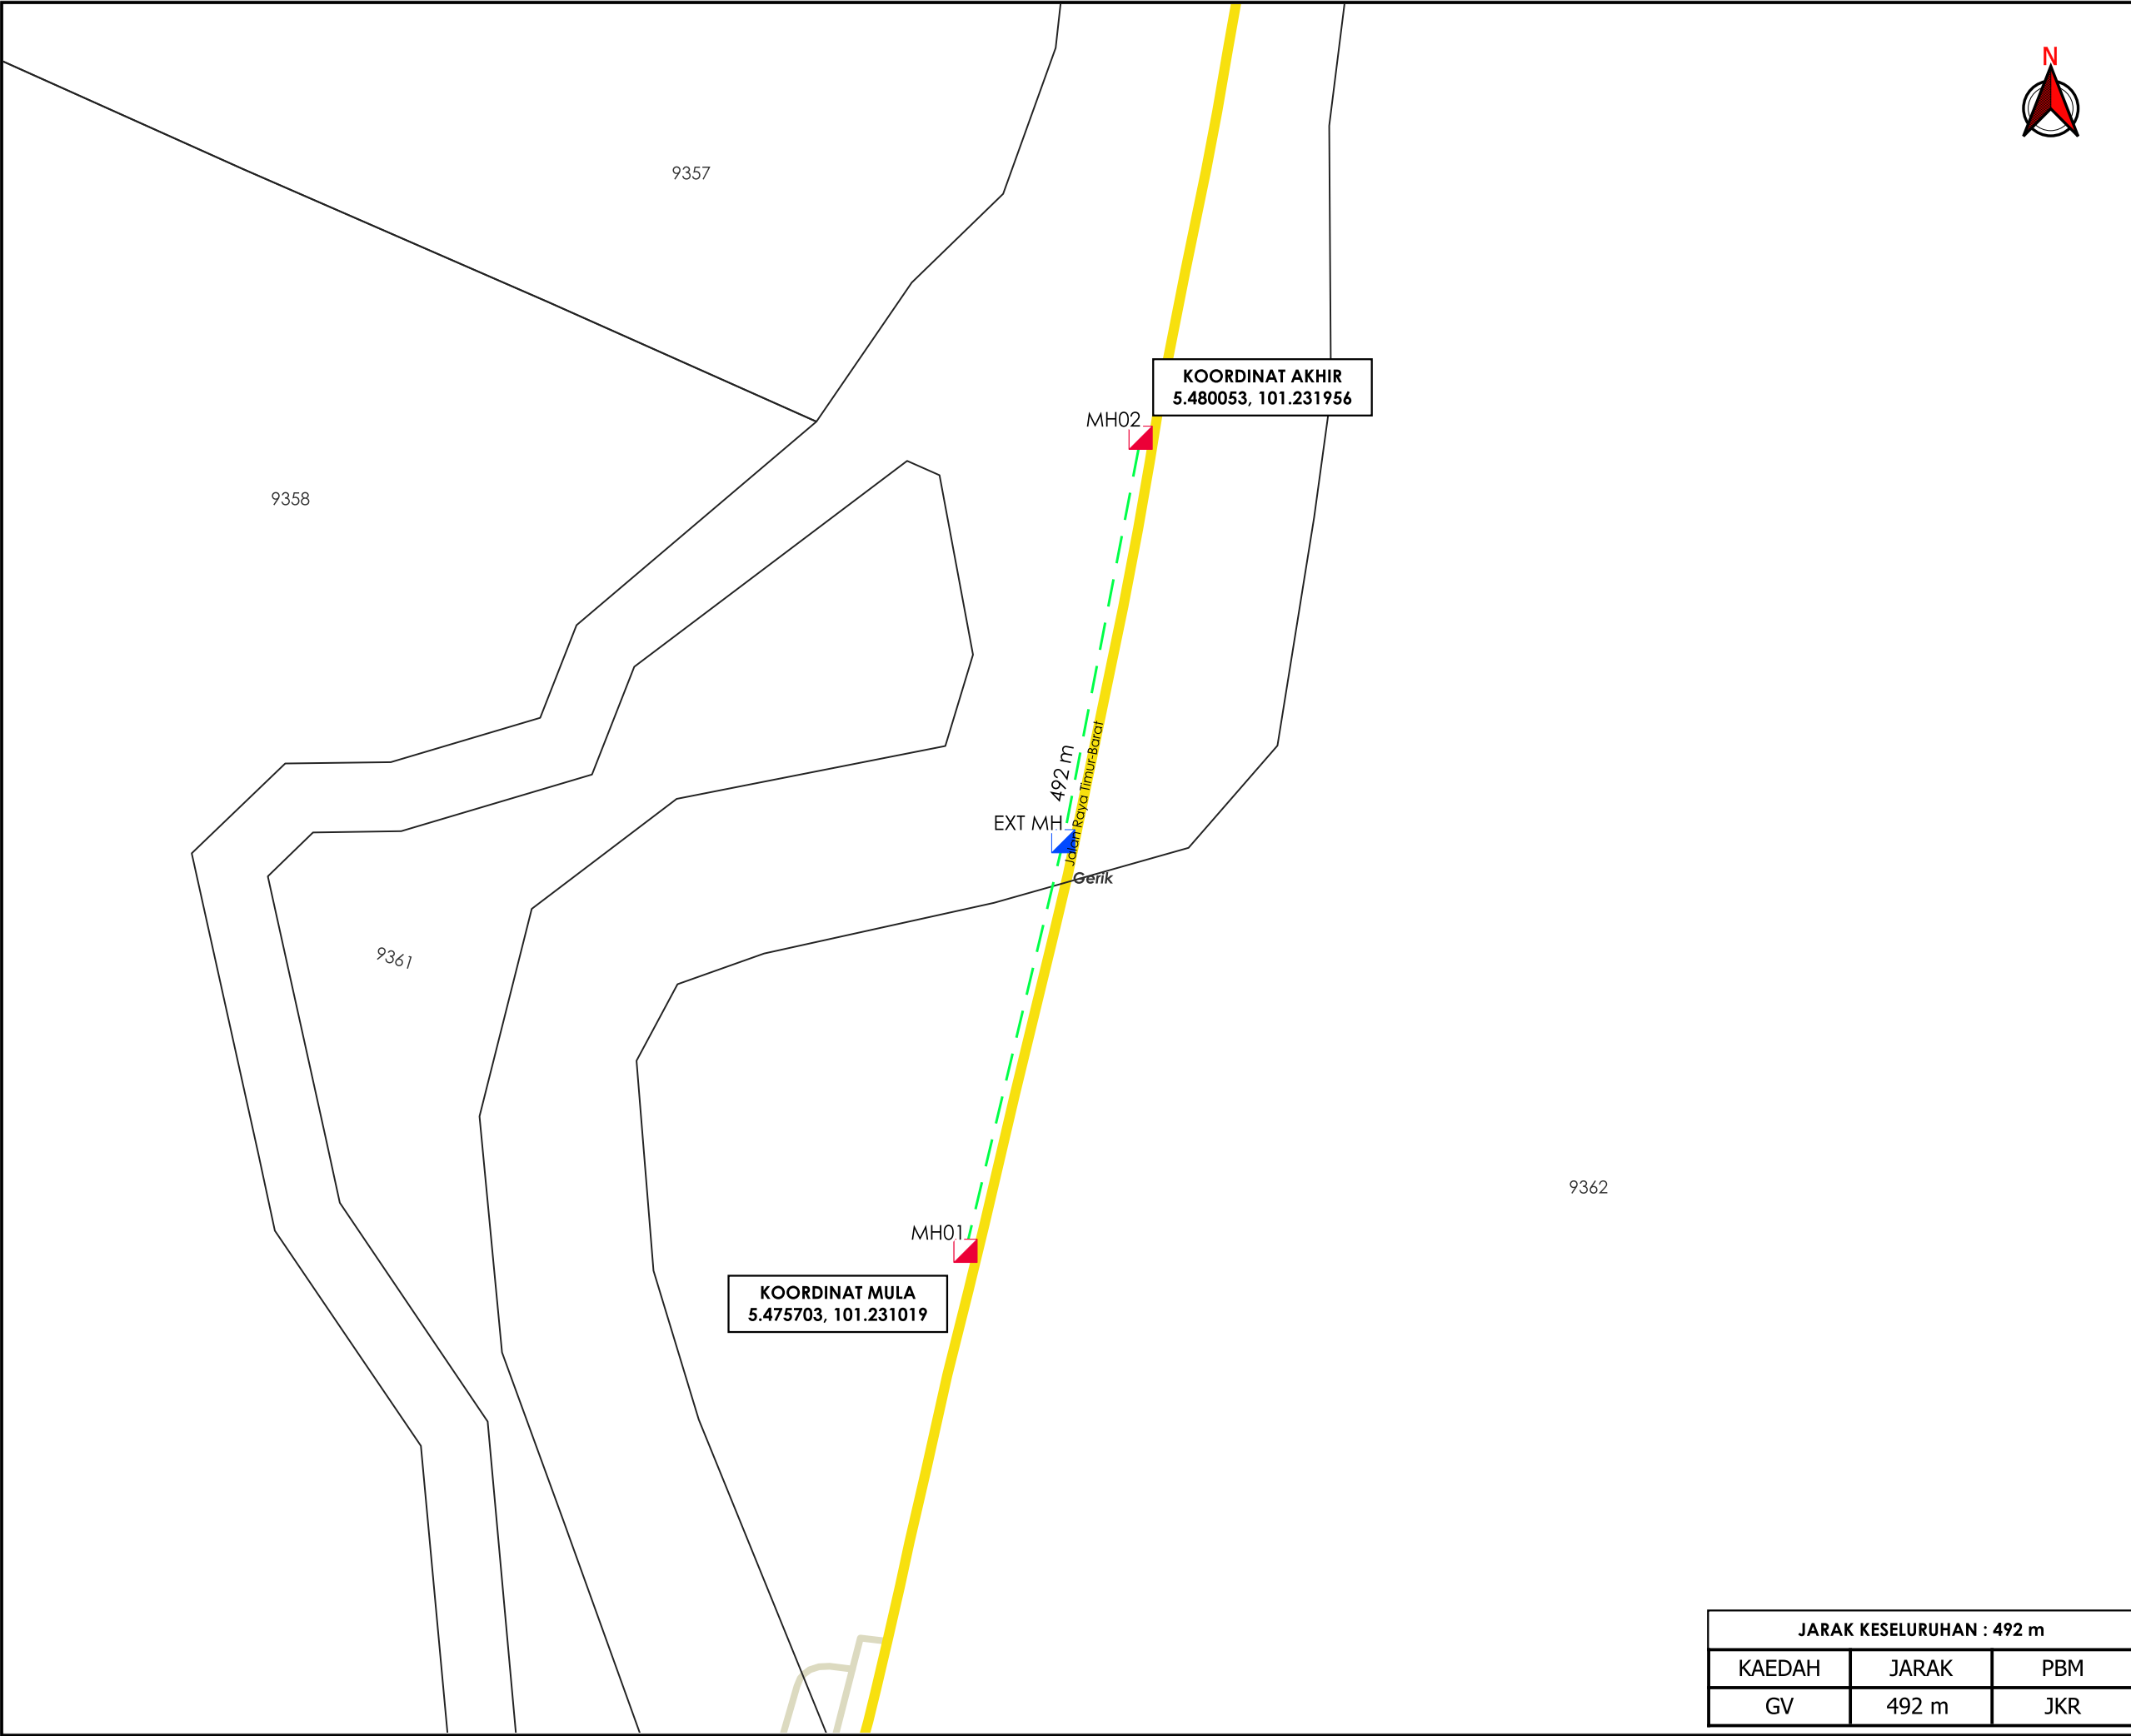

TAJUK PERMOHONAN
MENJALANKAN KERJA-KERJA MENAIK TARAF
KABEL FIBER OPTIK TM UNTUK PROJEK RWOA GK
FOC CWS JLN BDG GERIK BERHAMPIRAN RNR SG
LEBEY (A3A102505986)

- PETUNJUK**
- JALAN JKR
 - JALAN PERSENDIRIAN
 - GRASS VERGE
 - MANHOLE SEDIA ADA
 - MANHOLE CADANGAN

PIHAK BERKUASA MELULUS



JABATAN KERJA RAYA HULU
PERAK

PENYEDIA UTILITI



JENIS PELAN	PELAN IZIN LALU	
PELUKIS PELAN	ADIB FARHAN	
TARIKH DIKELUARKAN	2026-08-03	
MUKA SURAT	1/1	
NO FAIL RUJUKAN		PINDAAN
KUDR/TMBS/A/07/26/0307		00

JARAK KESELURUHAN : 492 m		
KAEDAH	JARAK	PBM
GV	492 m	JKR

***PENGUKURAN BERDASARKAN JARAK SATELIT**