

**KORIDOR
UTILITI**
DARUL RIDZUAN




**TENAGA
NASIONAL**

**BEKALAN ELEKTRIK 'UPGRADE' 100A KE 200A KE PLOT 50, JALAN
LOGAM 2, KAWASAN PERINDUSTRIAN KAMUNTING RAYA, 34600,
KAMUNTING, PERAK UNTUK TETUAN CEILING WORLD SDN BHD**

PELAN IZIN LALU

**NO FAIL RUJUKAN
KUDR/TNBB/B/01/26/0033**

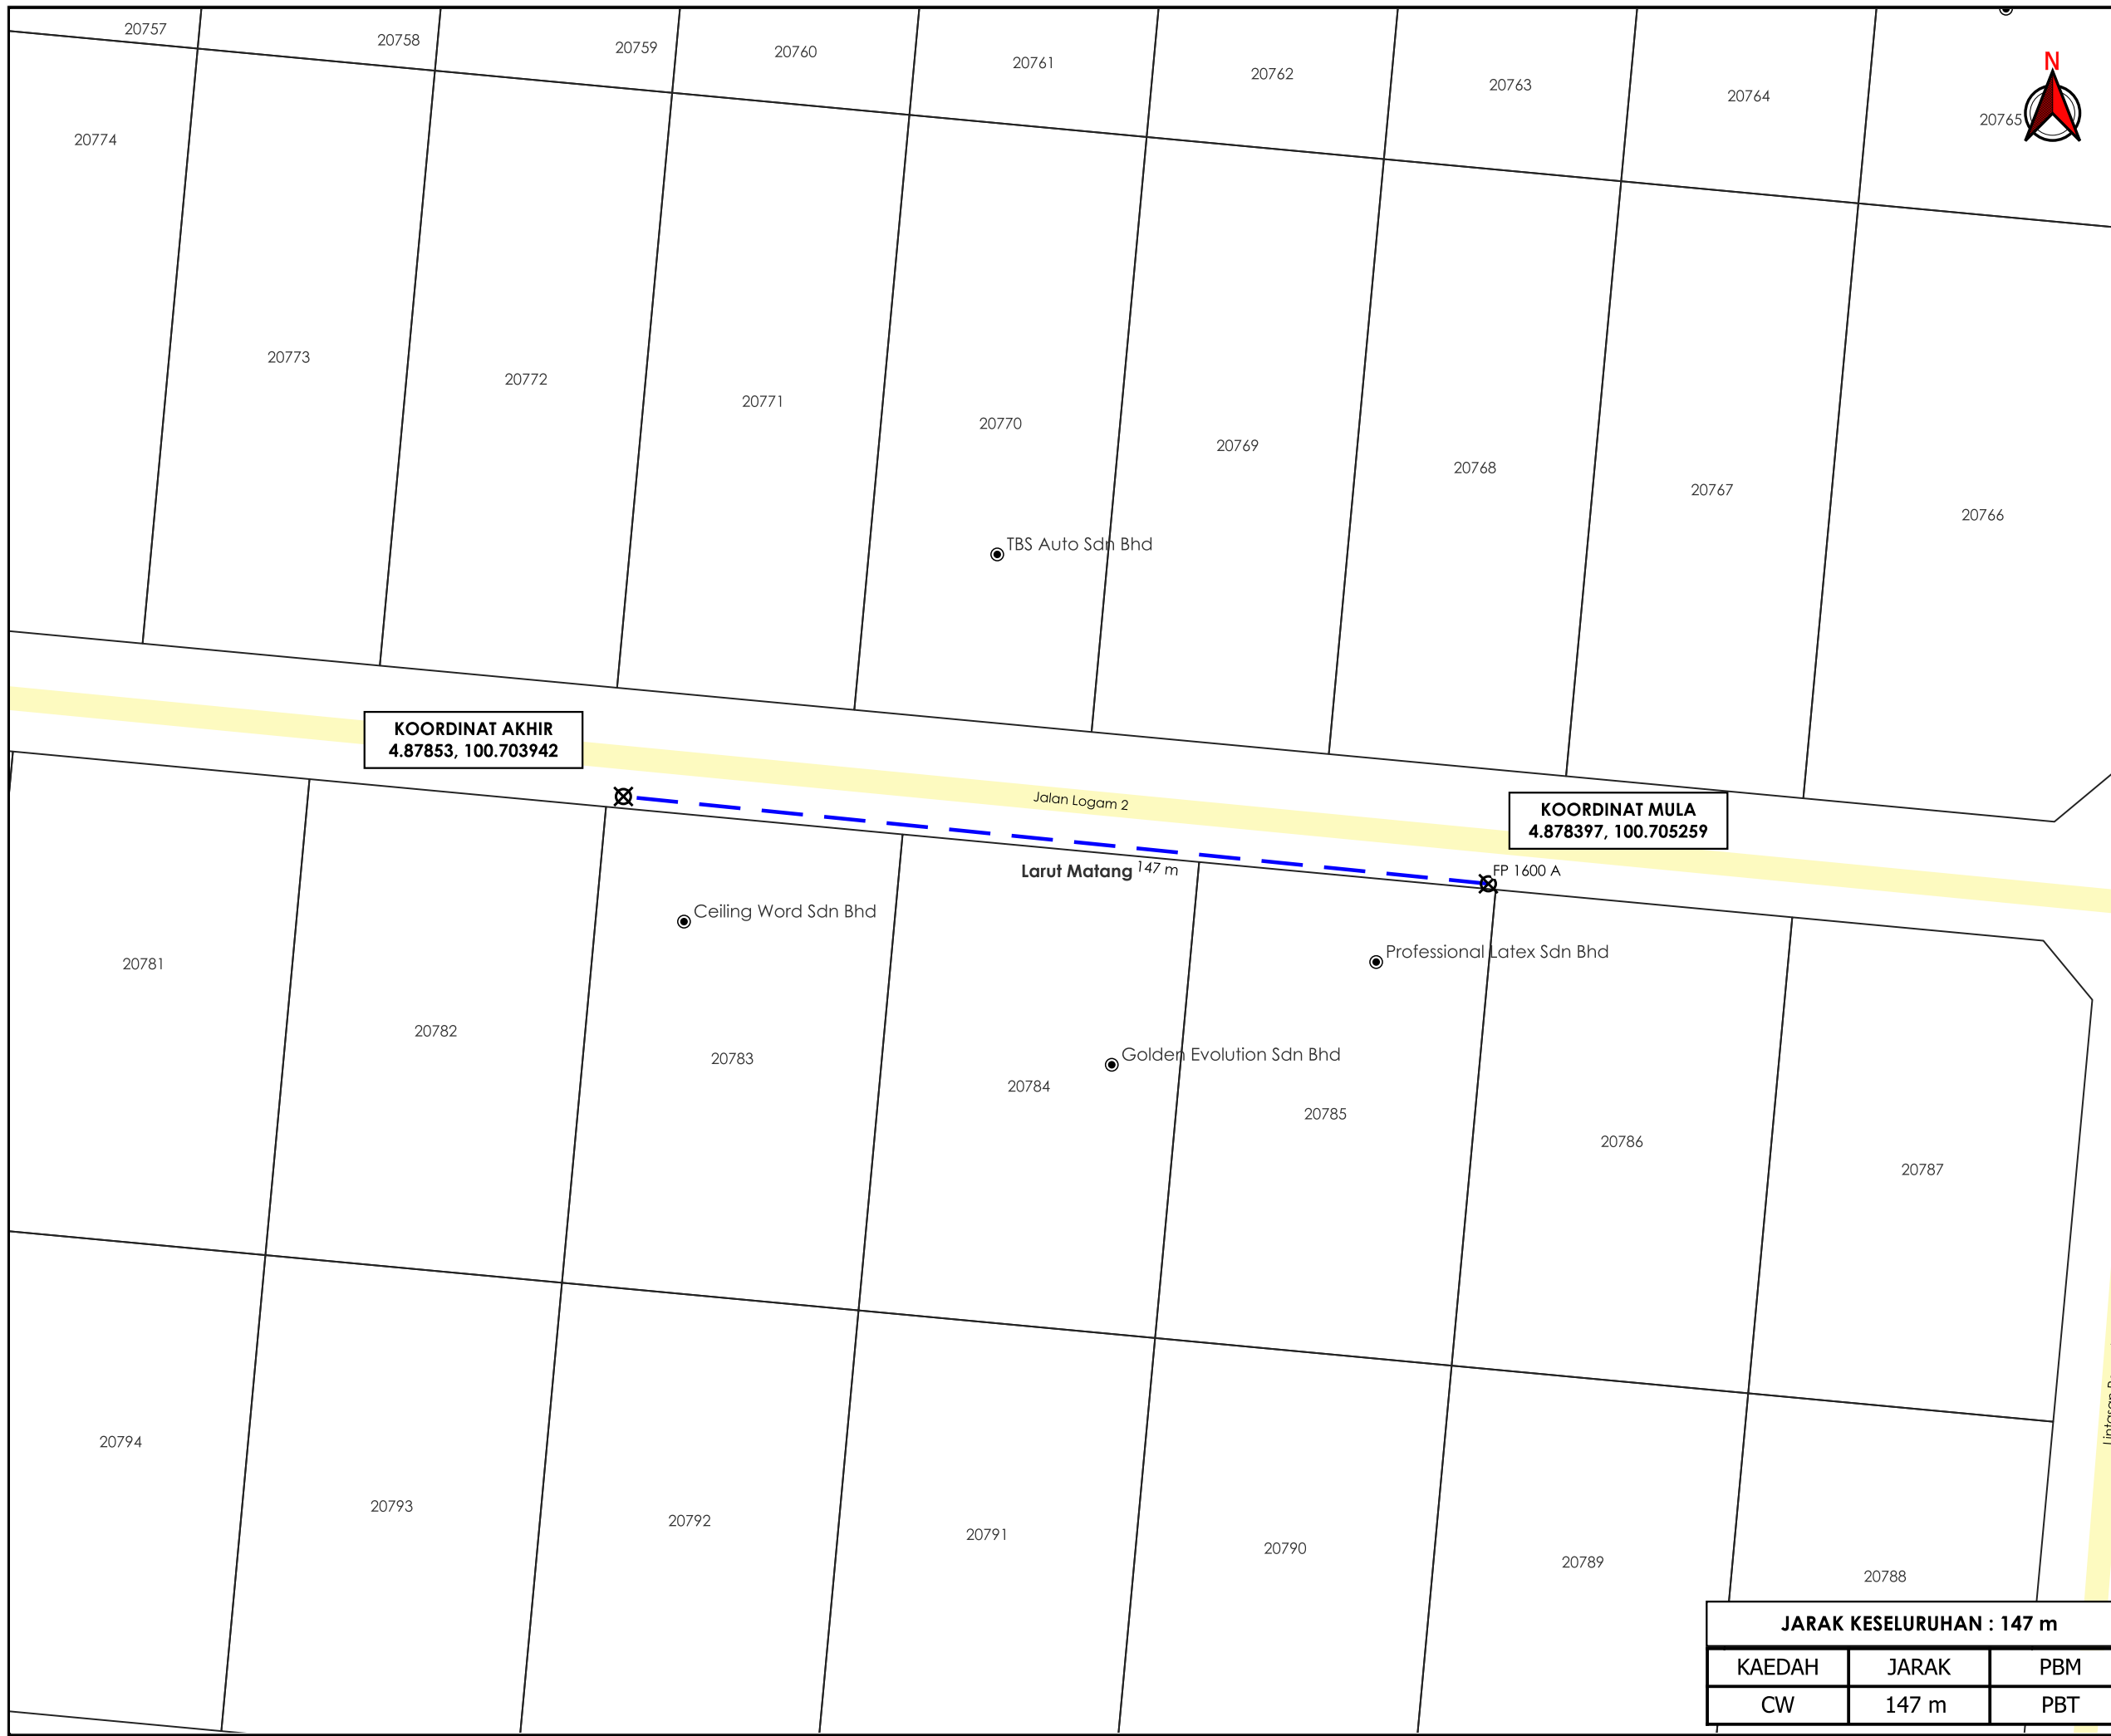

KOORDINAT AKHIR
4.87853, 100.703942

KOORDINAT MULA
4.878397, 100.705259

KOORDINAT AKHIR
4.87853, 100.703942

KOORDINAT MULA
4.878397, 100.705259

JARAK KESELURUHAN : 147 m		
KAEDAH	JARAK	PBM
CW	147 m	PBT

AGENSI PENYELARAS
KORIDOR UTILITI
DARUL RIDZUAN



TAJUK PERMOHONAN
BEKALAN ELEKTRIK 'UPGRADE' 100A KE 200A KE PLOT 50, JALAN LOGAM 2, KAWASAN PERINDUSTRIAN KAMUNTING RAYA, 34600, KAMUNTING, PERAK UNTUK TETUAN CEILING WORLD SDN BHD

- PETUNJUK**
- JALAN PBT
 - CARRIAGE WAY
 - X TITIK MULA AKHIR

PIHAK BERKUASA MELULUS

MAJLIS PERBANDARAN TAIPING



JENIS PELAN	PELAN IZIN LALU
PELUKIS PELAN	ADIB FARHAN
TARIKH DIKELUARKAN	2026-01-21
MUKA SURAT	1/1
NO FAIL RUJUKAN	PINDAAN
KUDR/TNBB/B/01/26/0033	00

***PENGUKURAN BERDASARKAN JARAK SATELIT**