

**KORIDOR
UTILITI**
DARUL RIDZUAN





**TENAGA
NASIONAL**

**PERMOHONAN CADANGAN BEKALAN ELEKTRIK DI ATAS ALAMAT PT
285369 KG ULU CHEMOR, 31200 CHEMOR, PERAK**

PELAN IZIN LALU

**NO FAIL RUJUKAN
KUDR/TNBB/B/01/26/0015**

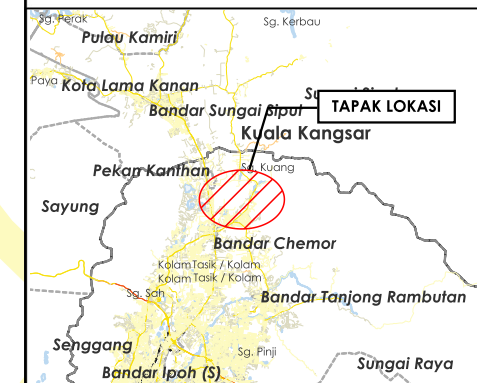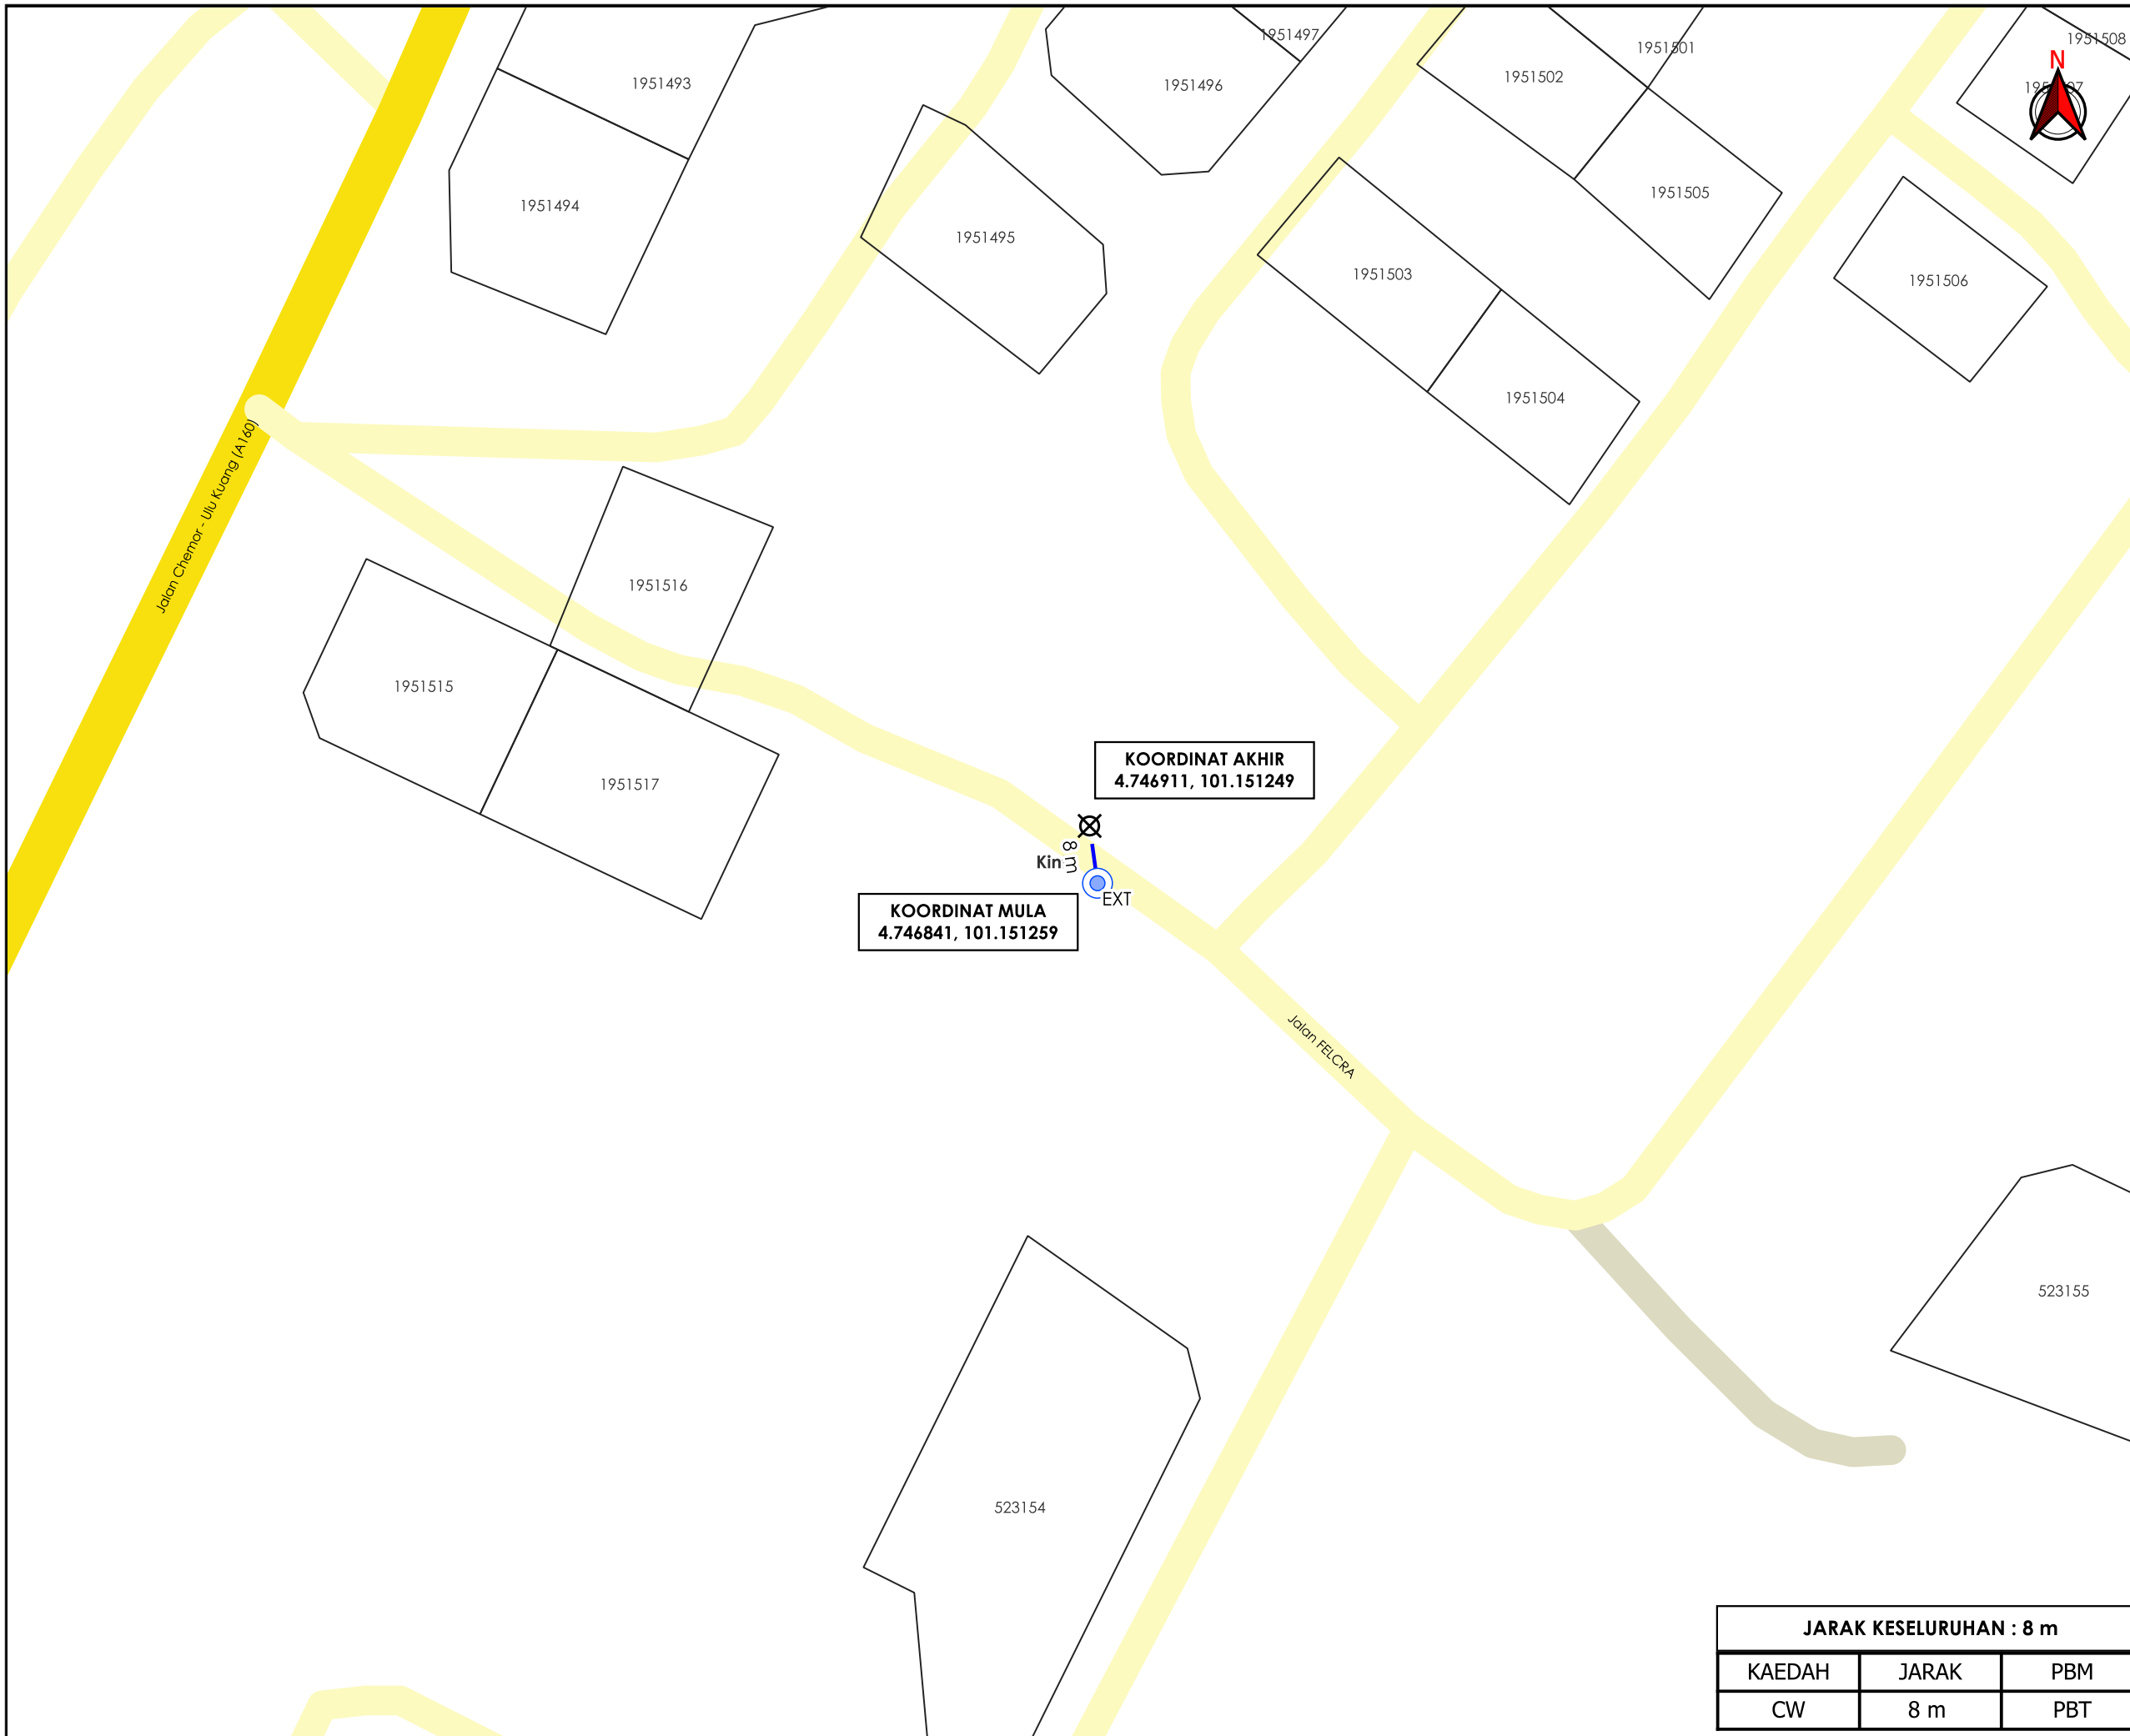

TAJUK PERMOHONAN
 PERMOHONAN CADANGAN BEKALAN ELEKTRIK DI ATAS
 ALAMAT PT 285369 KG ULU CHEMOR, 31200 CHEMOR,
 PERAK

PETUNJUK

	JALAN JKR
	JALAN PBT
	JALAN PERSENDIRIAN
	CARRIAGE WAY
	TIANG SEDIA ADA
	TITIK MULA AKHIR

PIHAK BERKUASA MELULUS

	MAJLIS BANDARAYA IPOH

PENYEDIA UTILITI



JENIS PELAN	PELAN IZIN LALU
PELUKIS PELAN	ADIB FARHAN
TARIKH DIKELUARKAN	2026-01-13
MUKA SURAT	1/1
NO FAIL RUJUKAN	PINDAAN
KUDR/TNBB/B/01/26/0015	00

KOORDINAT AKHIR
 4.746911, 101.151249

KOORDINAT MULA
 4.746841, 101.151259

JARAK KESELURUHAN : 8 m

KAEDAH	JARAK	PBM
CW	8 m	PBT

***PENGUKURAN BERDASARKAN JARAK SATELIT**