

**KORIDOR
UTILITI**
DARUL RIDZUAN



maxis 

**PERMOHONAN KEBENARAN IZIN LALU DAN PERMIT KERJA-KERJA
PEMASANGAN UTILITI TELEKOMUNIKASI DI JALAN TAIPING - KUALA
SEPETANG, 34700 SIMPANG, PERAK (NAMA TAPAK: SPGT)**

PELAN IZIN LALU

**NO FAIL RUJUKAN
KUDR/MXS/B/02/26/0087**



TAJUK PERMOHONAN
 PERMOHONAN KEBENARAN IZIN LALU DAN PERMIT KERJA-KERJA PEMASANGAN UTILITI TELEKOMUNIKASI DI JALAN TAIPING - KUALA SEPETANG, 34700 SIMPANG, PERAK (NAMA TAPAK: SPGT)

- PETUNJUK**
- JALAN JKR
 - JALAN PBT
 - JALAN PERSENDIRIAN
 - HORIZONTAL DIRECTIONAL DRILLING
 - MANHOLE SEDIA ADA
 - MANHOLE CADANGAN

PIHAK BERKUASA MELULUS

JABATAN KERJA RAYA LARUT MATANG & SELAMA


PENYEDIA UTILITI

maxis

JENIS PELAN	PELAN IZIN LALU
PELUKIS PELAN	ADIB FARHAN
TARIKH DIKELUARKAN	2026-03-02
MUKA SURAT	1/1
NO FAIL RUJUKAN	PINDAAN
KUDR/MXS/B/02/26/0087	00

JARAK KESELURUHAN : 86 m

KAEDAH	JARAK	PBM
HDD	86 m	JKR

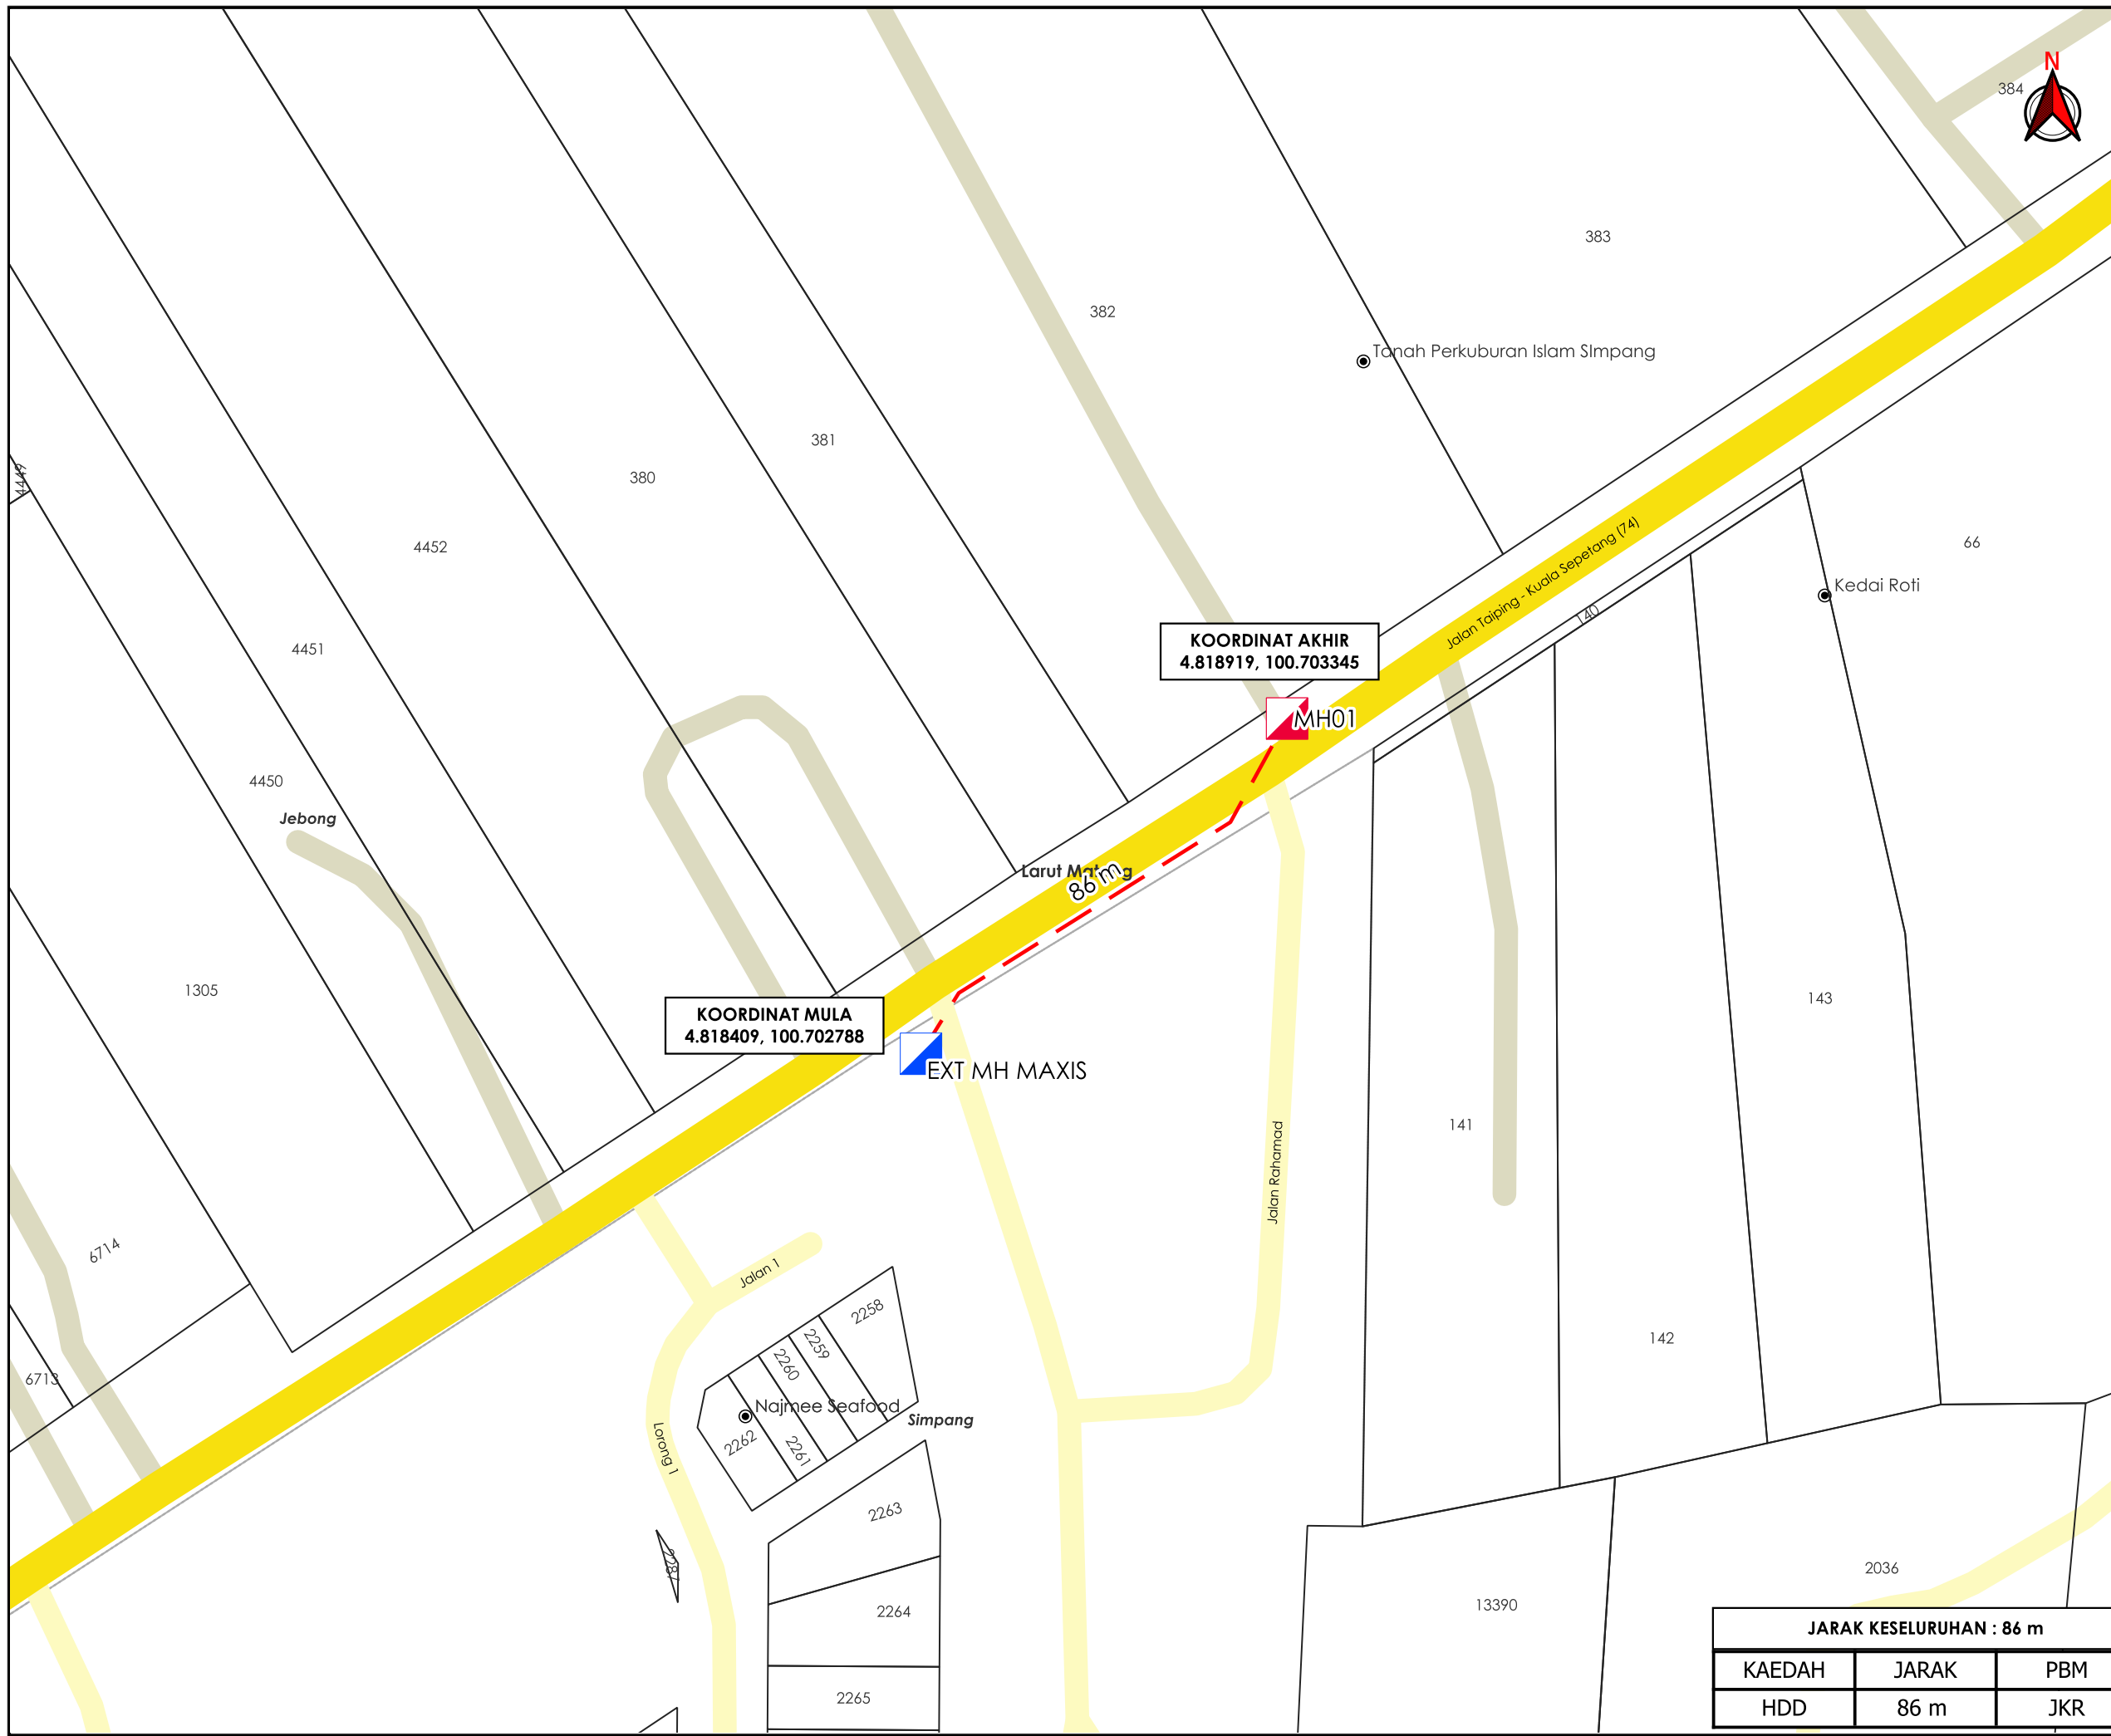

***PENGUKURAN BERDASARKAN JARAK SATELIT**