

**KORIDOR
UTILITI**
DARUL RIDZUAN




**TENAGA
NASIONAL**

**(D-PZA-A26-2008) - RJO 33KV CHAI CHEN YAP : MEROMBAK 7
BATANG TIANG DI TANAH PERSENDIRIAN YANG BERNOMBOR
BMBN-PRIT 46, 47, 48, 49, 50, 51 & 52**

PELAN IZIN LALU

**NO FAIL RUJUKAN
KUDR/TNBB/B/06/26/0268**

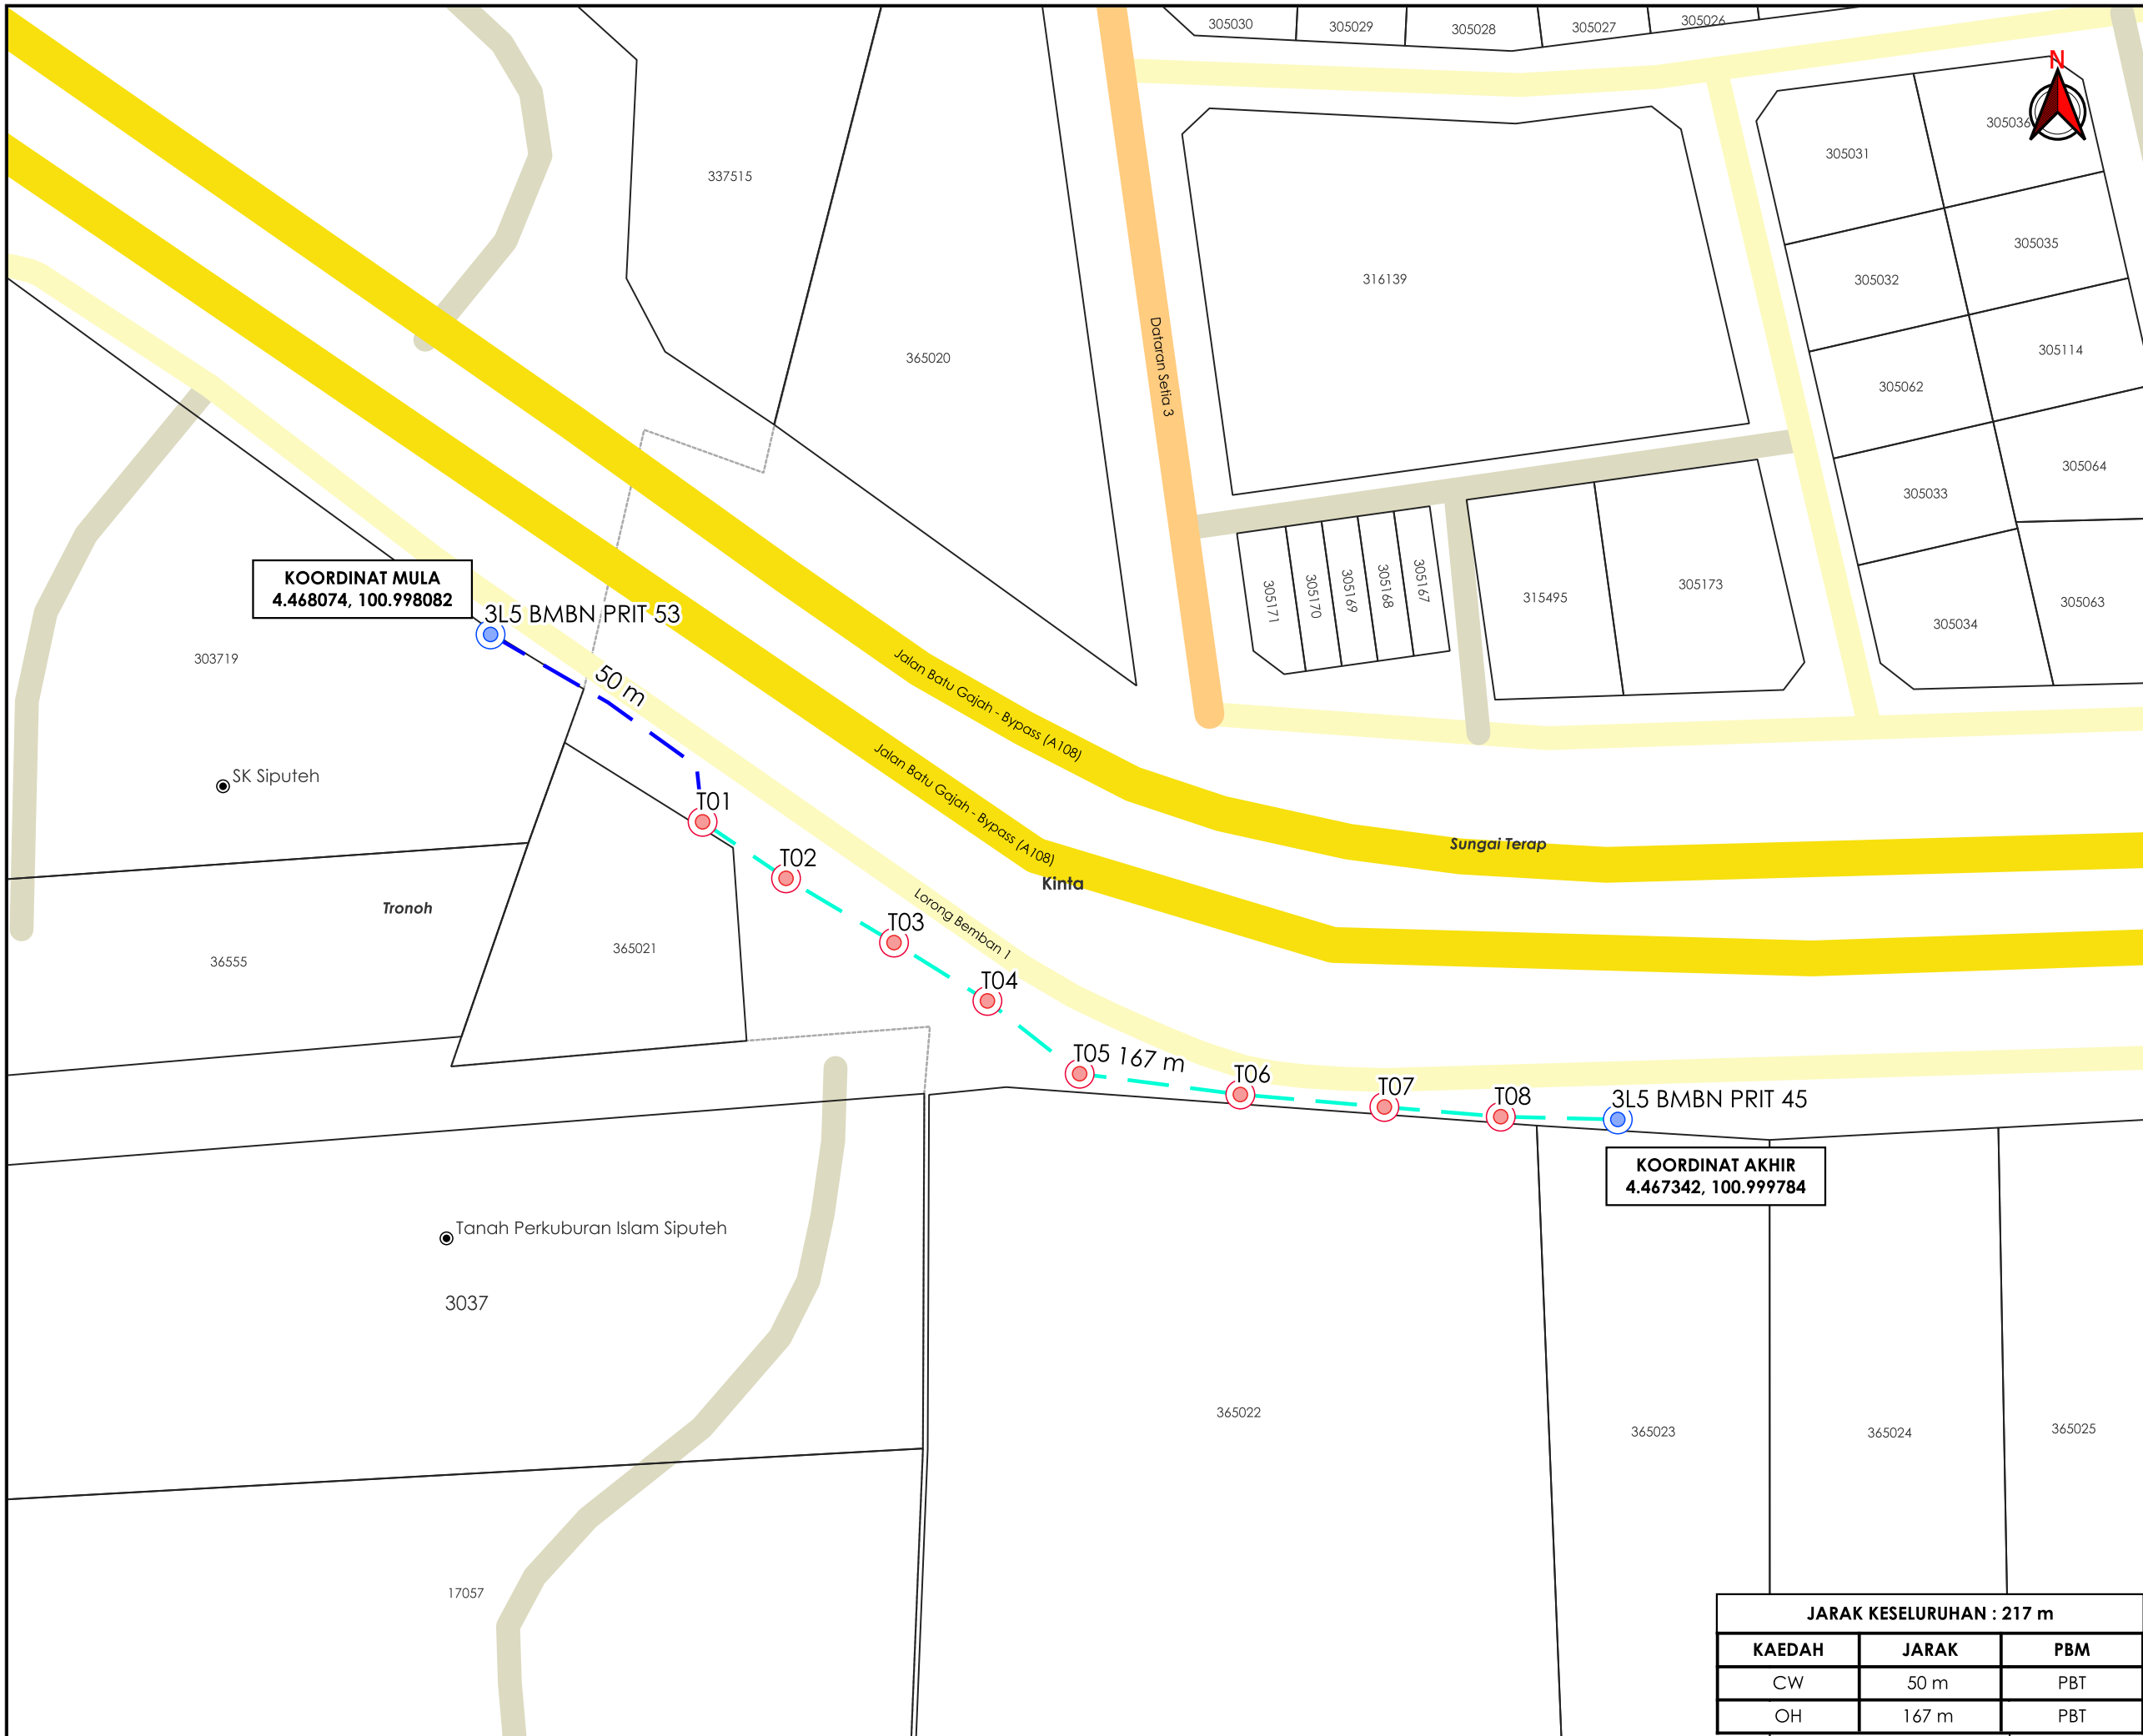

KOORDINAT MULA
4.468074, 100.998082

KOORDINAT AKHIR
4.467342, 100.999784

AGENCI PENYELARAS
KORIDOR UTILITI
DARUL RIDZUAN



TAJUK PERMOHONAN
(D-PZA-A26-2008) - RJO 33KV CHAI CHEN YAP :
MEROMBAK 7 BATANG TIANG DI TANAH
PERSENDIRIAN YANG BERNOMBOR BMBN-PRIT
46, 47, 48, 49, 50, 51 & 52

- PETUNJUK**
- JALAN JKR
 - JALAN PBT
 - JALAN PERSENDIRIAN
 - JALAN PEJABAT DAERAH
 - CARRIAGE WAY
 - OVERHEAD
 - TIANG CADANGAN
 - TIANG SEDIA ADA

PIHAK BERKUASA MELULUS

MAJLIS DAERAH BATU GAJAH



JENIS PELAN	PELAN IZIN LALU
PELUKIS PELAN	ADIB FARHAN
TARIKH DIKELUARKAN	2026-07-02
MUKA SURAT	1/1
NO FAIL RUJUKAN	PINDAAN
KUDR/TNBB/B/06/26/0268	00

JARAK KESELURUHAN : 217 m

KAEDAH	JARAK	PBM
CW	50 m	PBT
OH	167 m	PBT

***PENGUKURAN BERDASARKAN JARAK SATELIT**