

**KORIDOR
UTILITI**
DARUL RIDZUAN




**TENAGA
NASIONAL**

**CAD BE KE 12B, JLN KAMUNTING LAMA, 34000 TAIPING, PERAK.
TETUAN: INTAN NURUL HUDA BINTI MEOR MOHAMED**

PELAN IZIN LALU

**NO FAIL RUJUKAN
KUDR/TNBB/B/01/26/0029**

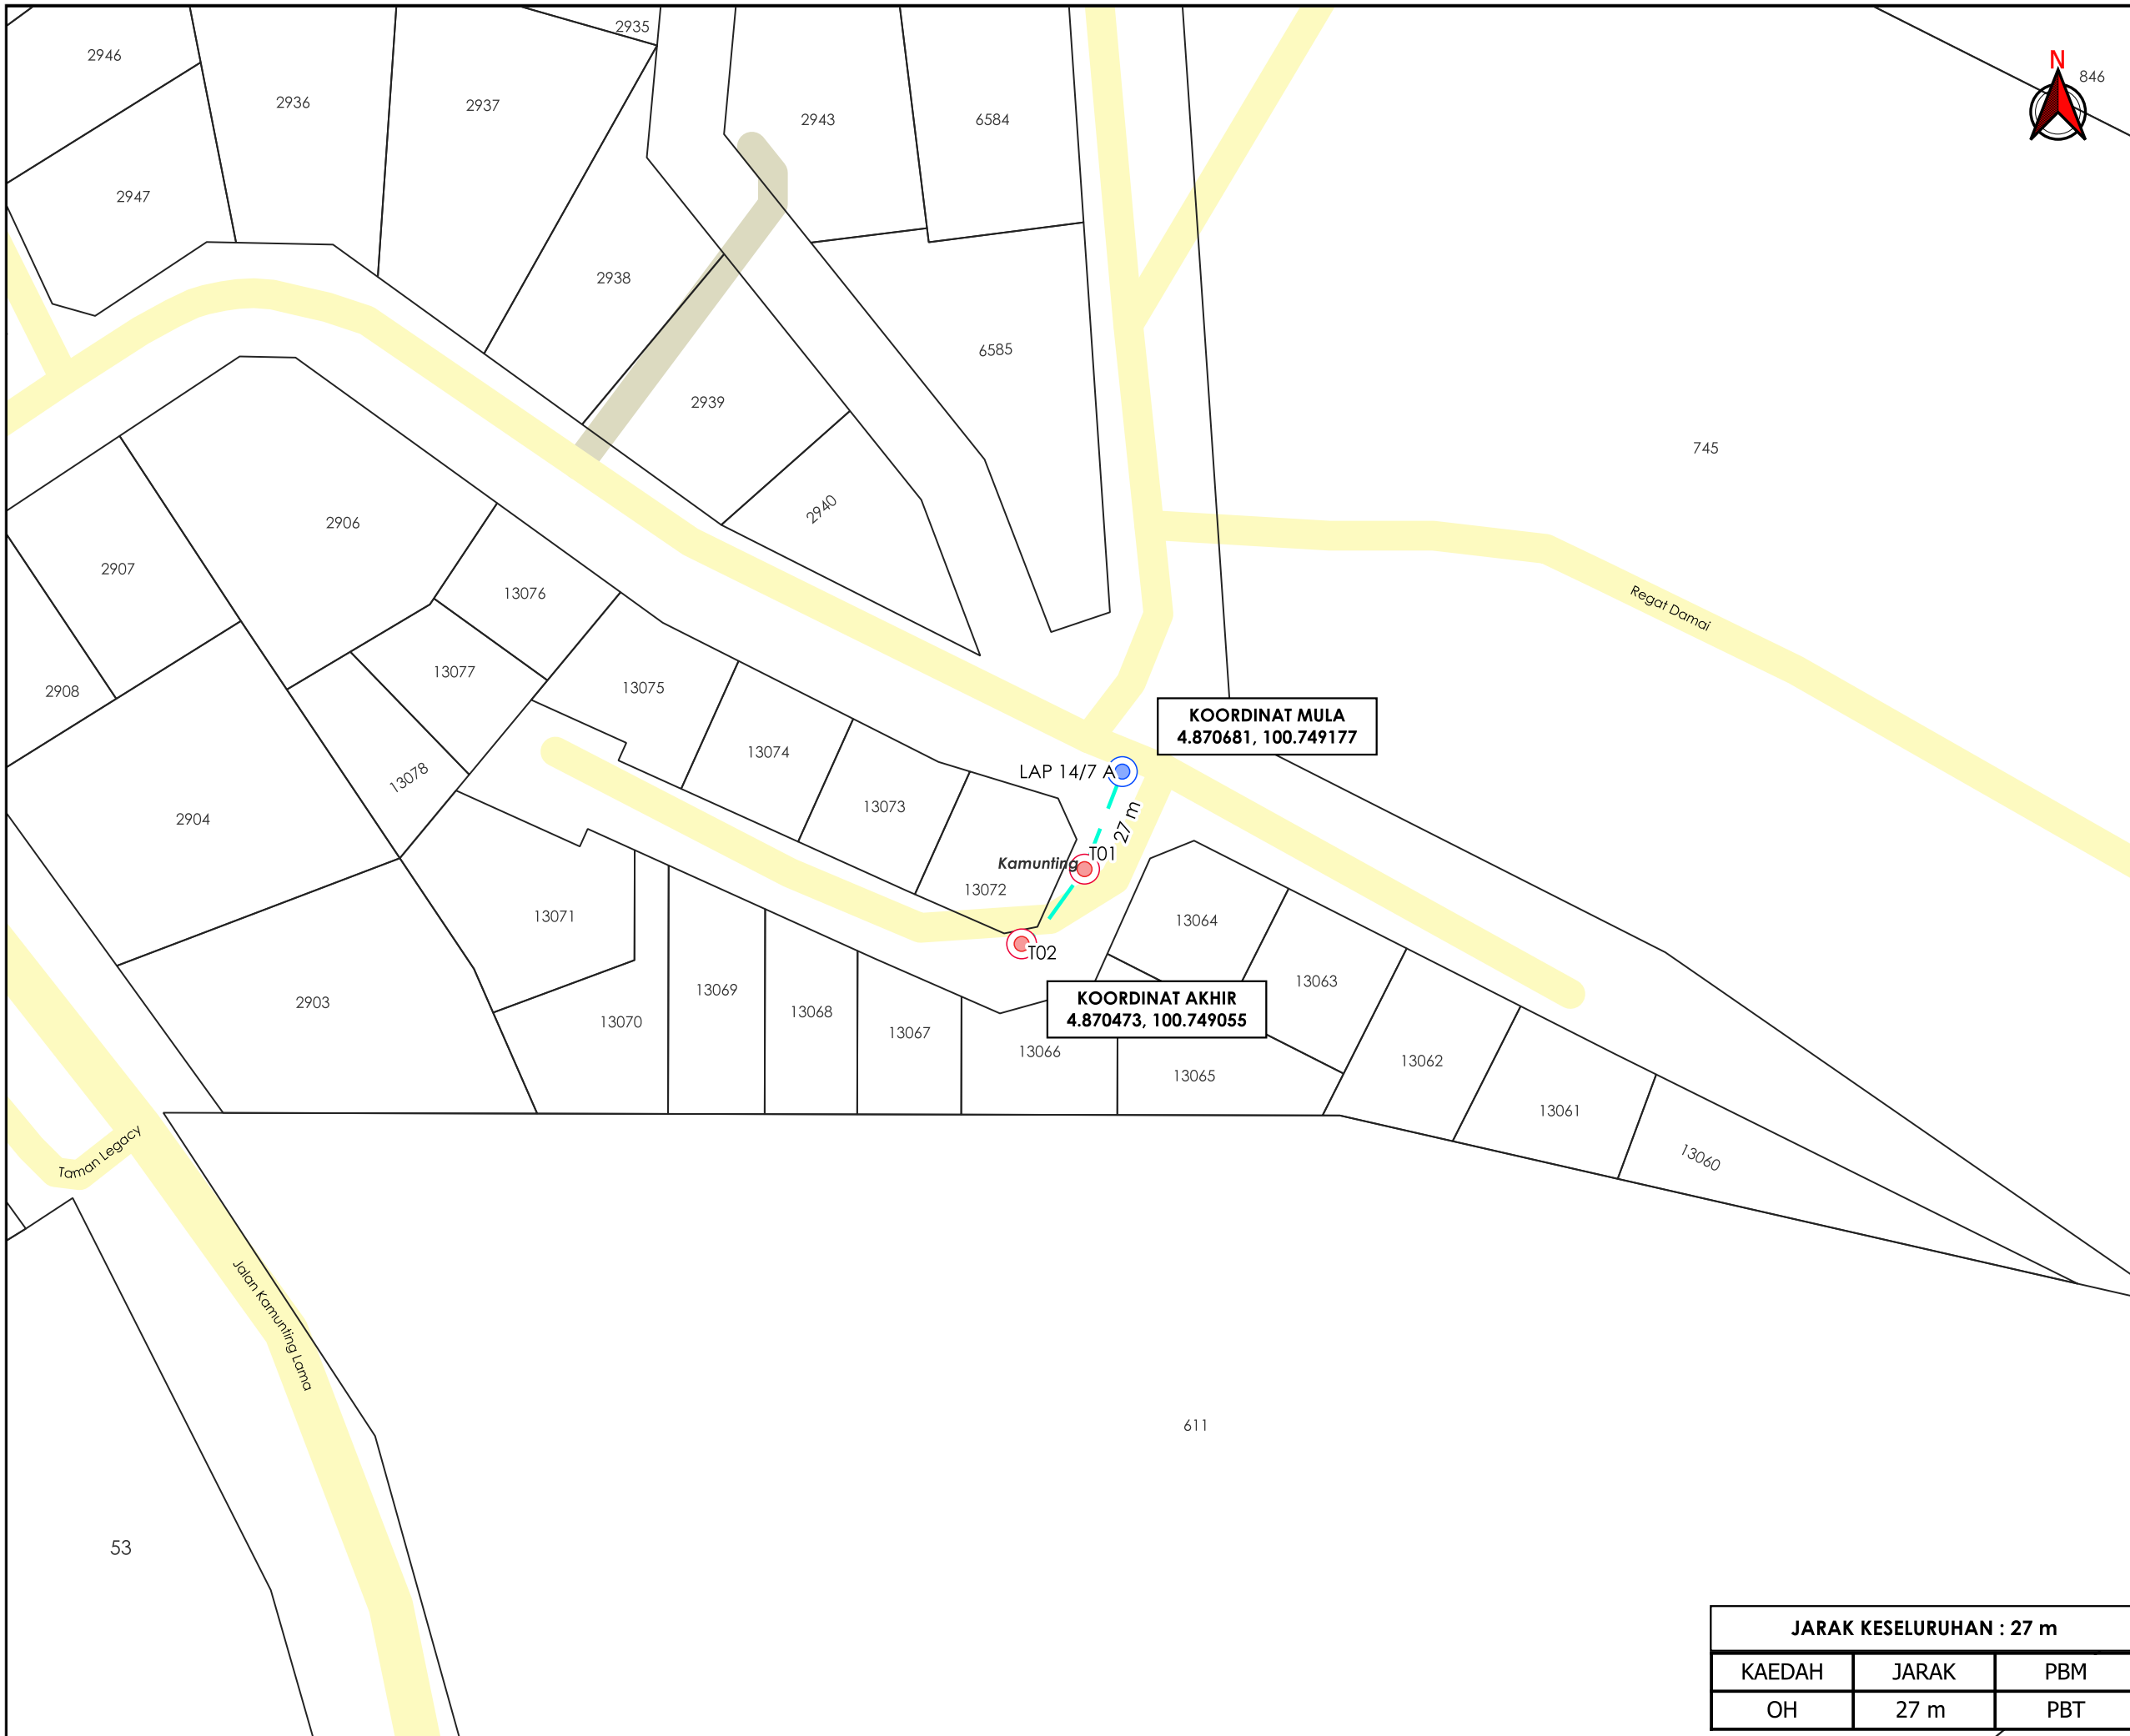

TAJUK PERMOHONAN
 CAD BE KE 12B, JLN KAMUNING LAMA, 34000 TAIPING,
 PERAK. TETUAN: INTAN NURUL HUDA BINTI MEOR
 MOHAMED

- PETUNJUK**
- JALAN PBT
 - JALAN PERSENDIRIAN
 - OVERHEAD
 - TIANG CADANGAN
 - TIANG SEDIA ADA

PIHAK BERKUASA MELULUS



PENYEDIA UTILITI



| | |
|------------------------|-----------------|
| JENIS PELAN | PELAN IZIN LALU |
| PELUKIS PELAN | ADIB FARHAN |
| TARIKH DIKELUARKAN | 2026-01-21 |
| MUKA SURAT | 1/1 |
| NO FAIL RUJUKAN | PINDAAN |
| KUDR/TNBB/B/01/26/0029 | 00 |

| | | |
|---------------------------------|-------|-----|
| JARAK KESELURUHAN : 27 m | | |
| KAEDAH | JARAK | PBM |
| OH | 27 m | PBT |

***PENGUKURAN BERDASARKAN JARAK SATELIT**