

**KORIDOR
UTILITI**
DARUL RIDZUAN




**TENAGA
NASIONAL**

**BEKALAN ELEKTIK DI LOT 4844 JALAN BAGAN DATOH BATU 22 KAMPUNG
PARIT SERONG 36200 SELEKOH PERAK**

**PELAN IZIN LALU
(PINDAAN 01)**

**NO FAIL RUJUKAN
KUDR/TNBB/B/12/25/0981**

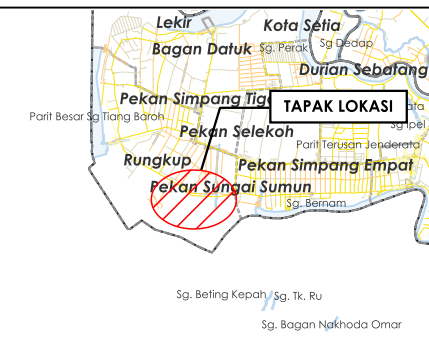

TAJUK PERMOHONAN
 BEKALAN ELEKTRIK DI LOT 4844 JALAN BAGAN DATOK BATU 22 KAMPUNG PARIT SERONG 36200 SELEKOH PERAK

- PETUNJUK**
- JALAN JKR
 - GRASS VERGE
 - HORIZONTAL DIRECTIONAL DRILLING
 - TITIK MULA AKHIR
 - TIANG CADANGAN
 - TIANG SEDIA ADA


PIHAK BERKUASA MELULUS

JABATAN KERJA RAYA BAGAN DATUK



JENIS PELAN		PELAN IZIN LALU	
PELUKIS PELAN		ADIB FARHAN	
TARIKH DIKELUARKAN		2026-03-27	
MUKA SURAT		1/1	
NO FAIL RUJUKAN			PINDAAN
KUDR/TNBB/B/12/25/0981			01

JARAK KESELURUHAN : 45 m		
KAEDAH	JARAK	PBM
GV	3 m	JKR
GV	3 m	JKR
HDD	39 m	JKR

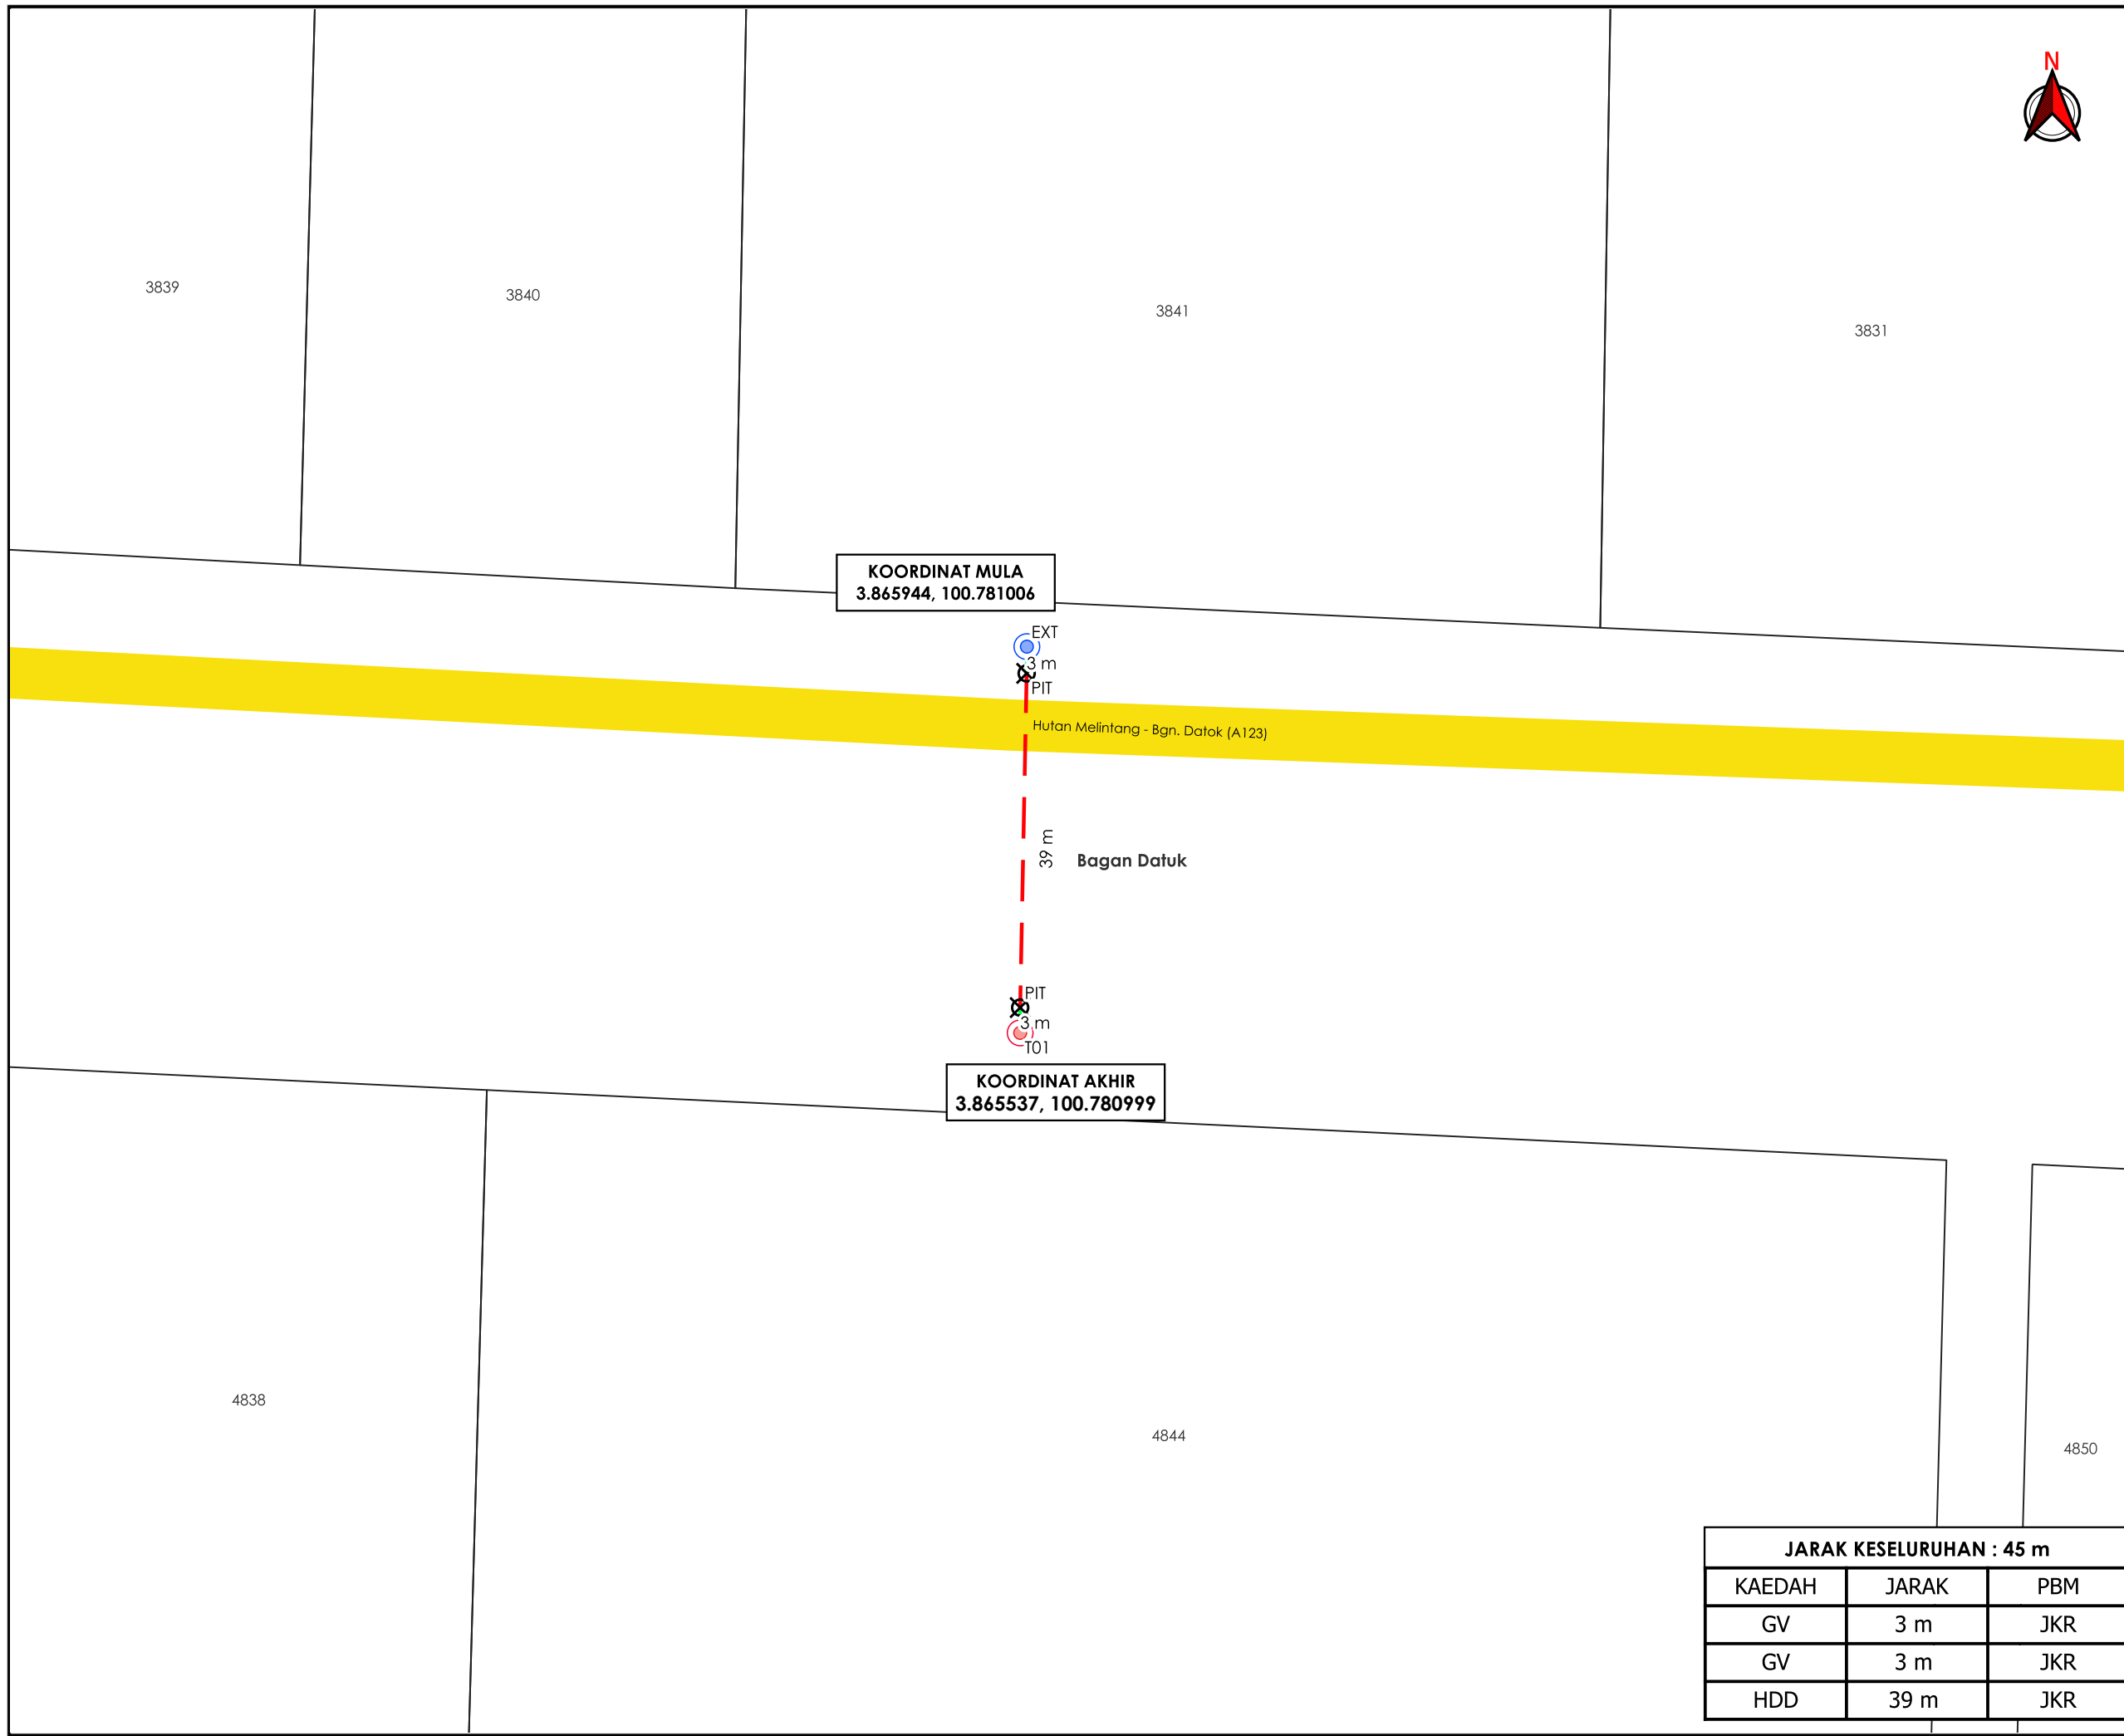

***PENGUKURAN BERDASARKAN JARAK SATELIT**