

**KORIDOR
UTILITI**
DARUL RIDZUAN





**TENAGA
NASIONAL**

**BEKALAN ELEKTRIK "UPGRADE" 3 FASA DI KEDIAMAN NO. 259, TAMAN
SRI KOTA, 34000 TAIPING TETUAN LIM SENG LEE**

**PELAN IZIN LALU
(PINDAAN 01)**

**NO FAIL RUJUKAN
KUDR/TNBB/B/09/25/0799**

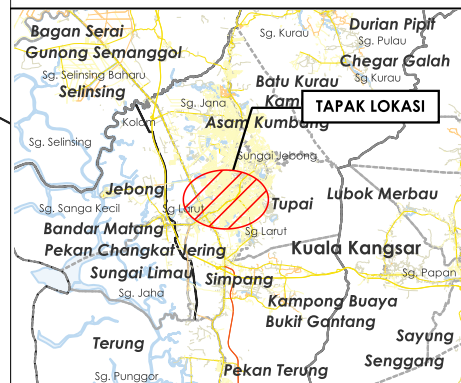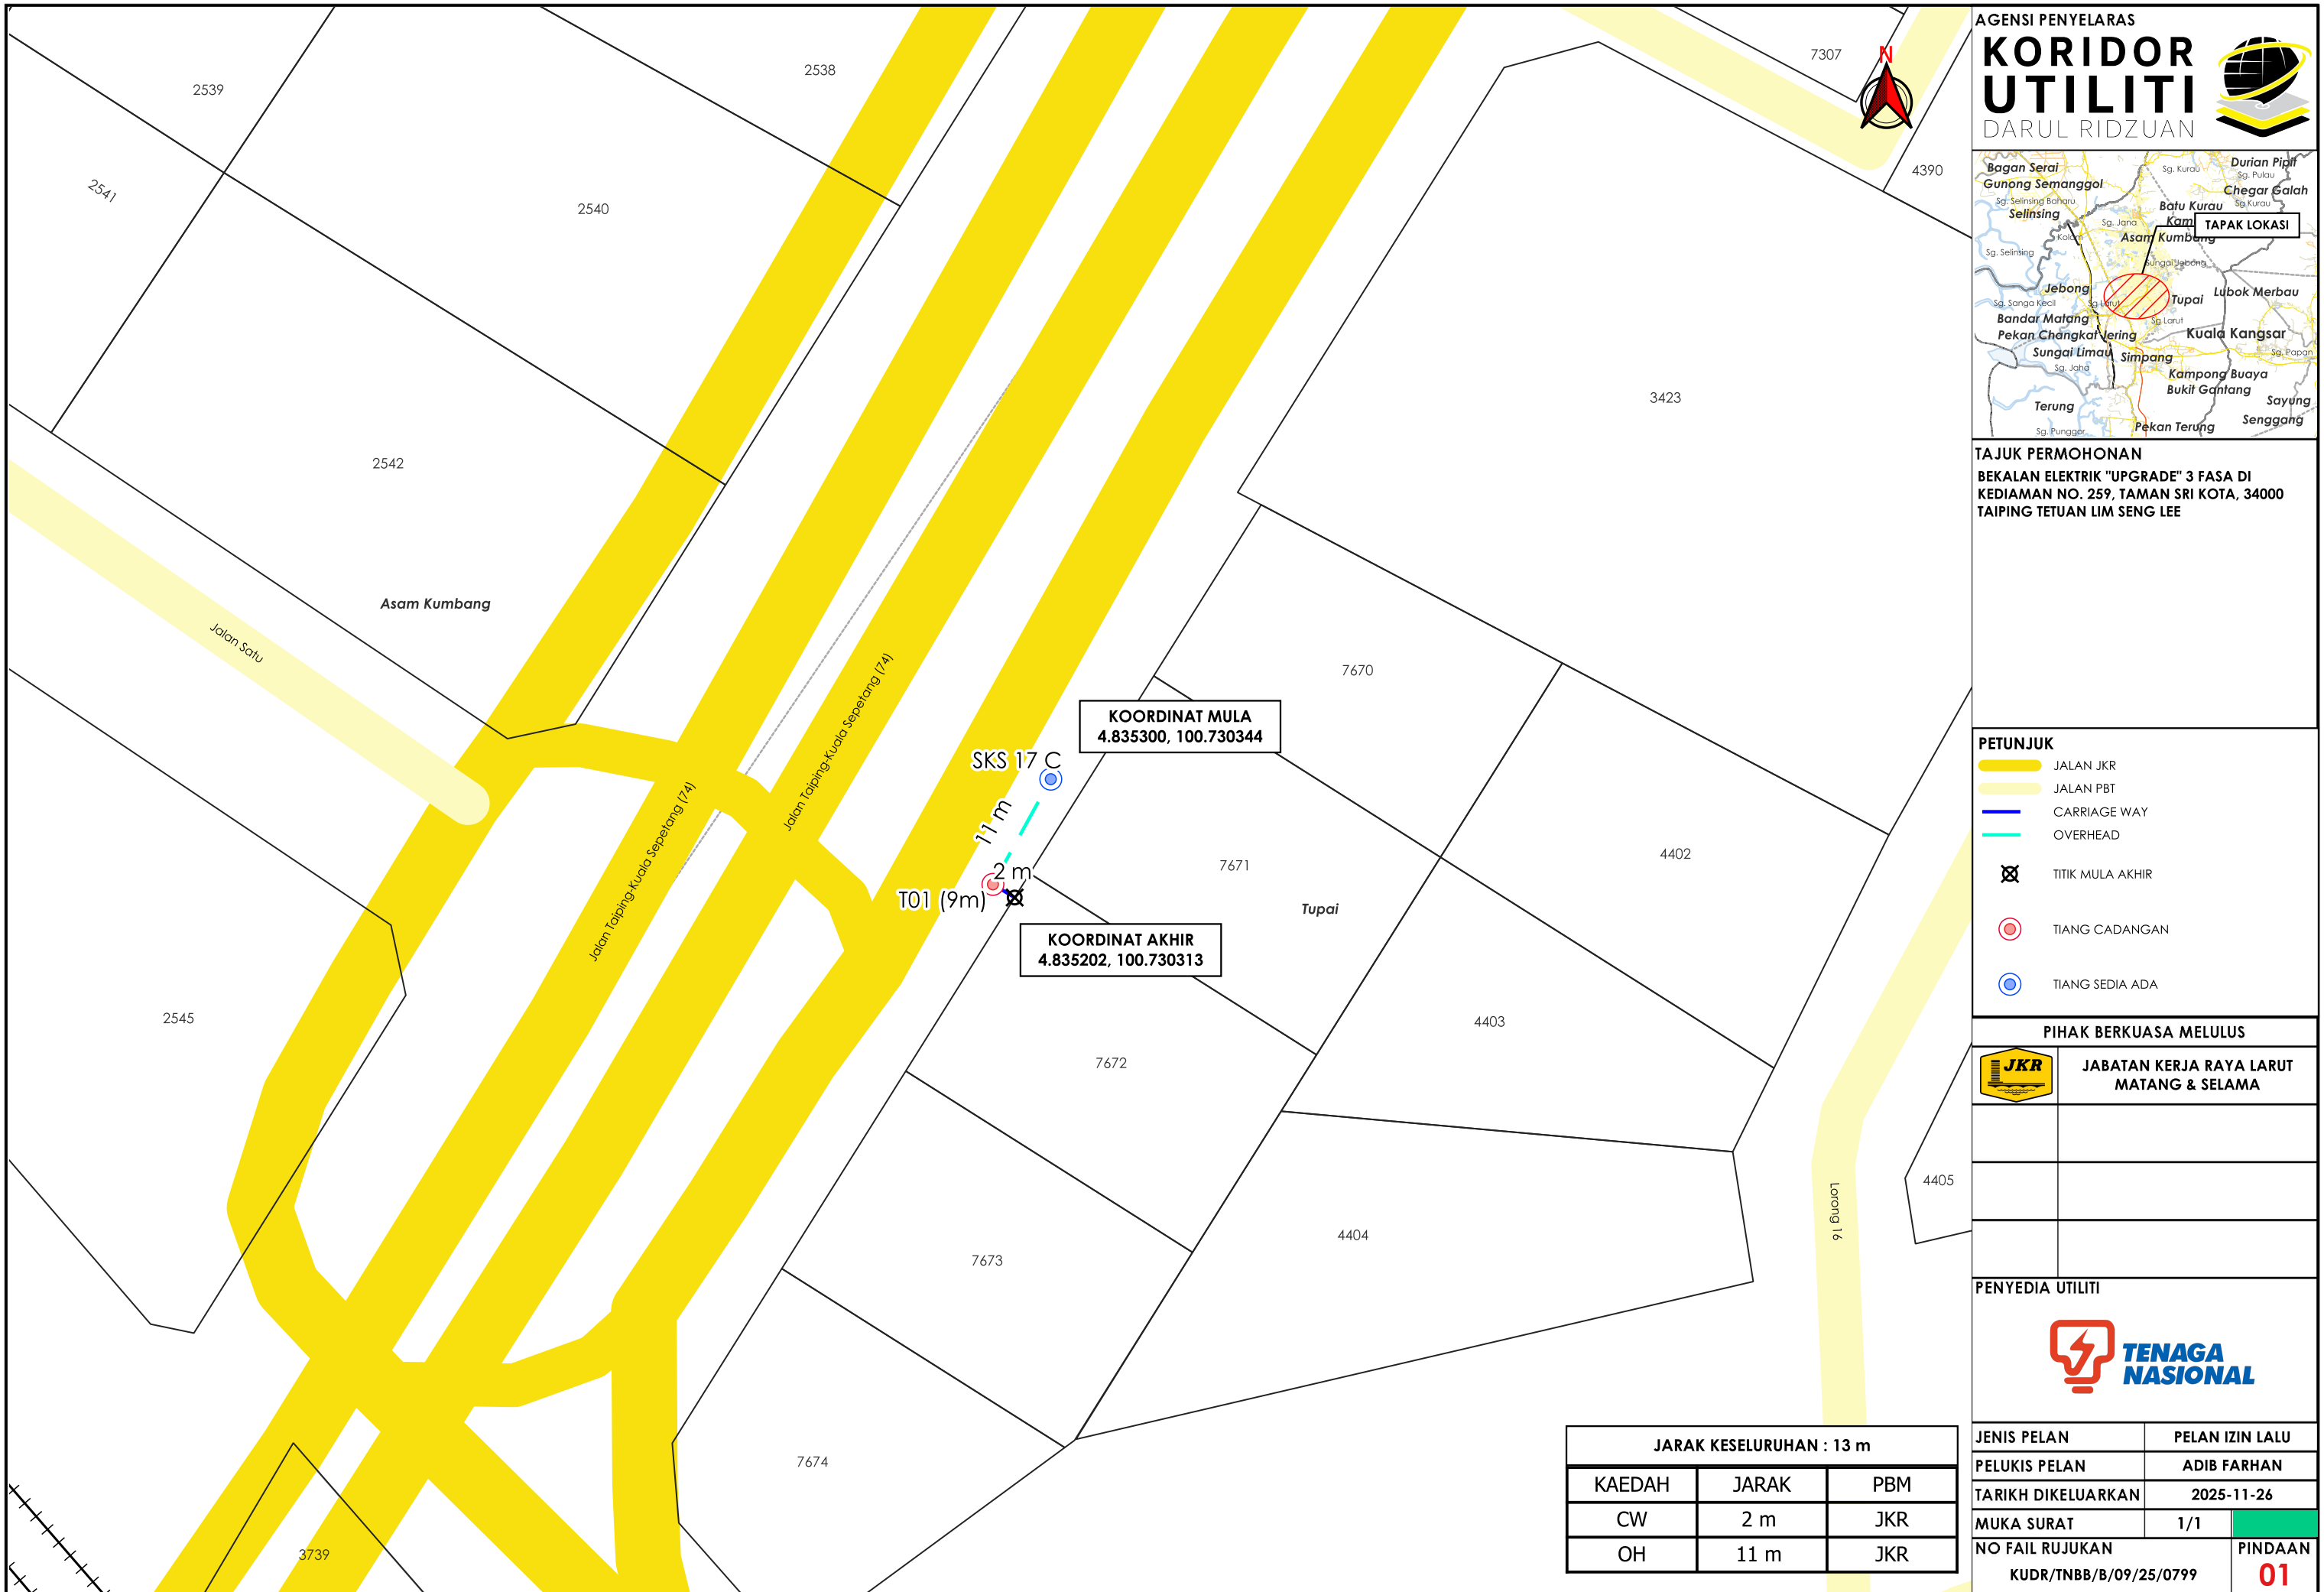

TAJUK PERMOHONAN
 BEKALAN ELEKTRIK "UPGRADE" 3 FASA DI
 KEDIAMAN NO. 259, TAMAN SRI KOTA, 34000
 TAIPING TETUAN LIM SENG LEE

PETUNJUK

	JALAN JKR
	JALAN PBT
	CARRIAGE WAY
	OVERHEAD
	TITIK MULA AKHIR
	TIANG CADANGAN
	TIANG SEDIA ADA

PIHAK BERKUASA MELULUS

	JABATAN KERJA RAYA LARUT MATANG & SELAMA



JARAK KESELURUHAN : 13 m		
KAEDAH	JARAK	PBM
CW	2 m	JKR
OH	11 m	JKR

JENIS PELAN	PELAN IZIN LALU
PELUKIS PELAN	ADIB FARHAN
TARIKH DIKELUARKAN	2025-11-26
MUKA SURAT	1/1
NO FAIL RUJUKAN KUDR/TNBB/B/09/25/0799	PINDAAN 01

***PENGUKURAN BERDASARKAN JARAK SATELIT**