


**KORIDOR
UTILITI**
DARUL RIDZUAN



**QUA CWS KTS JLN KUALA KANGSAR (NEAR PETROL PUMP
PETRONAS)**

PELAN IZIN LALU

**NO FAIL RUJUKAN
KUDR/TMBB/B/11/24/0118**

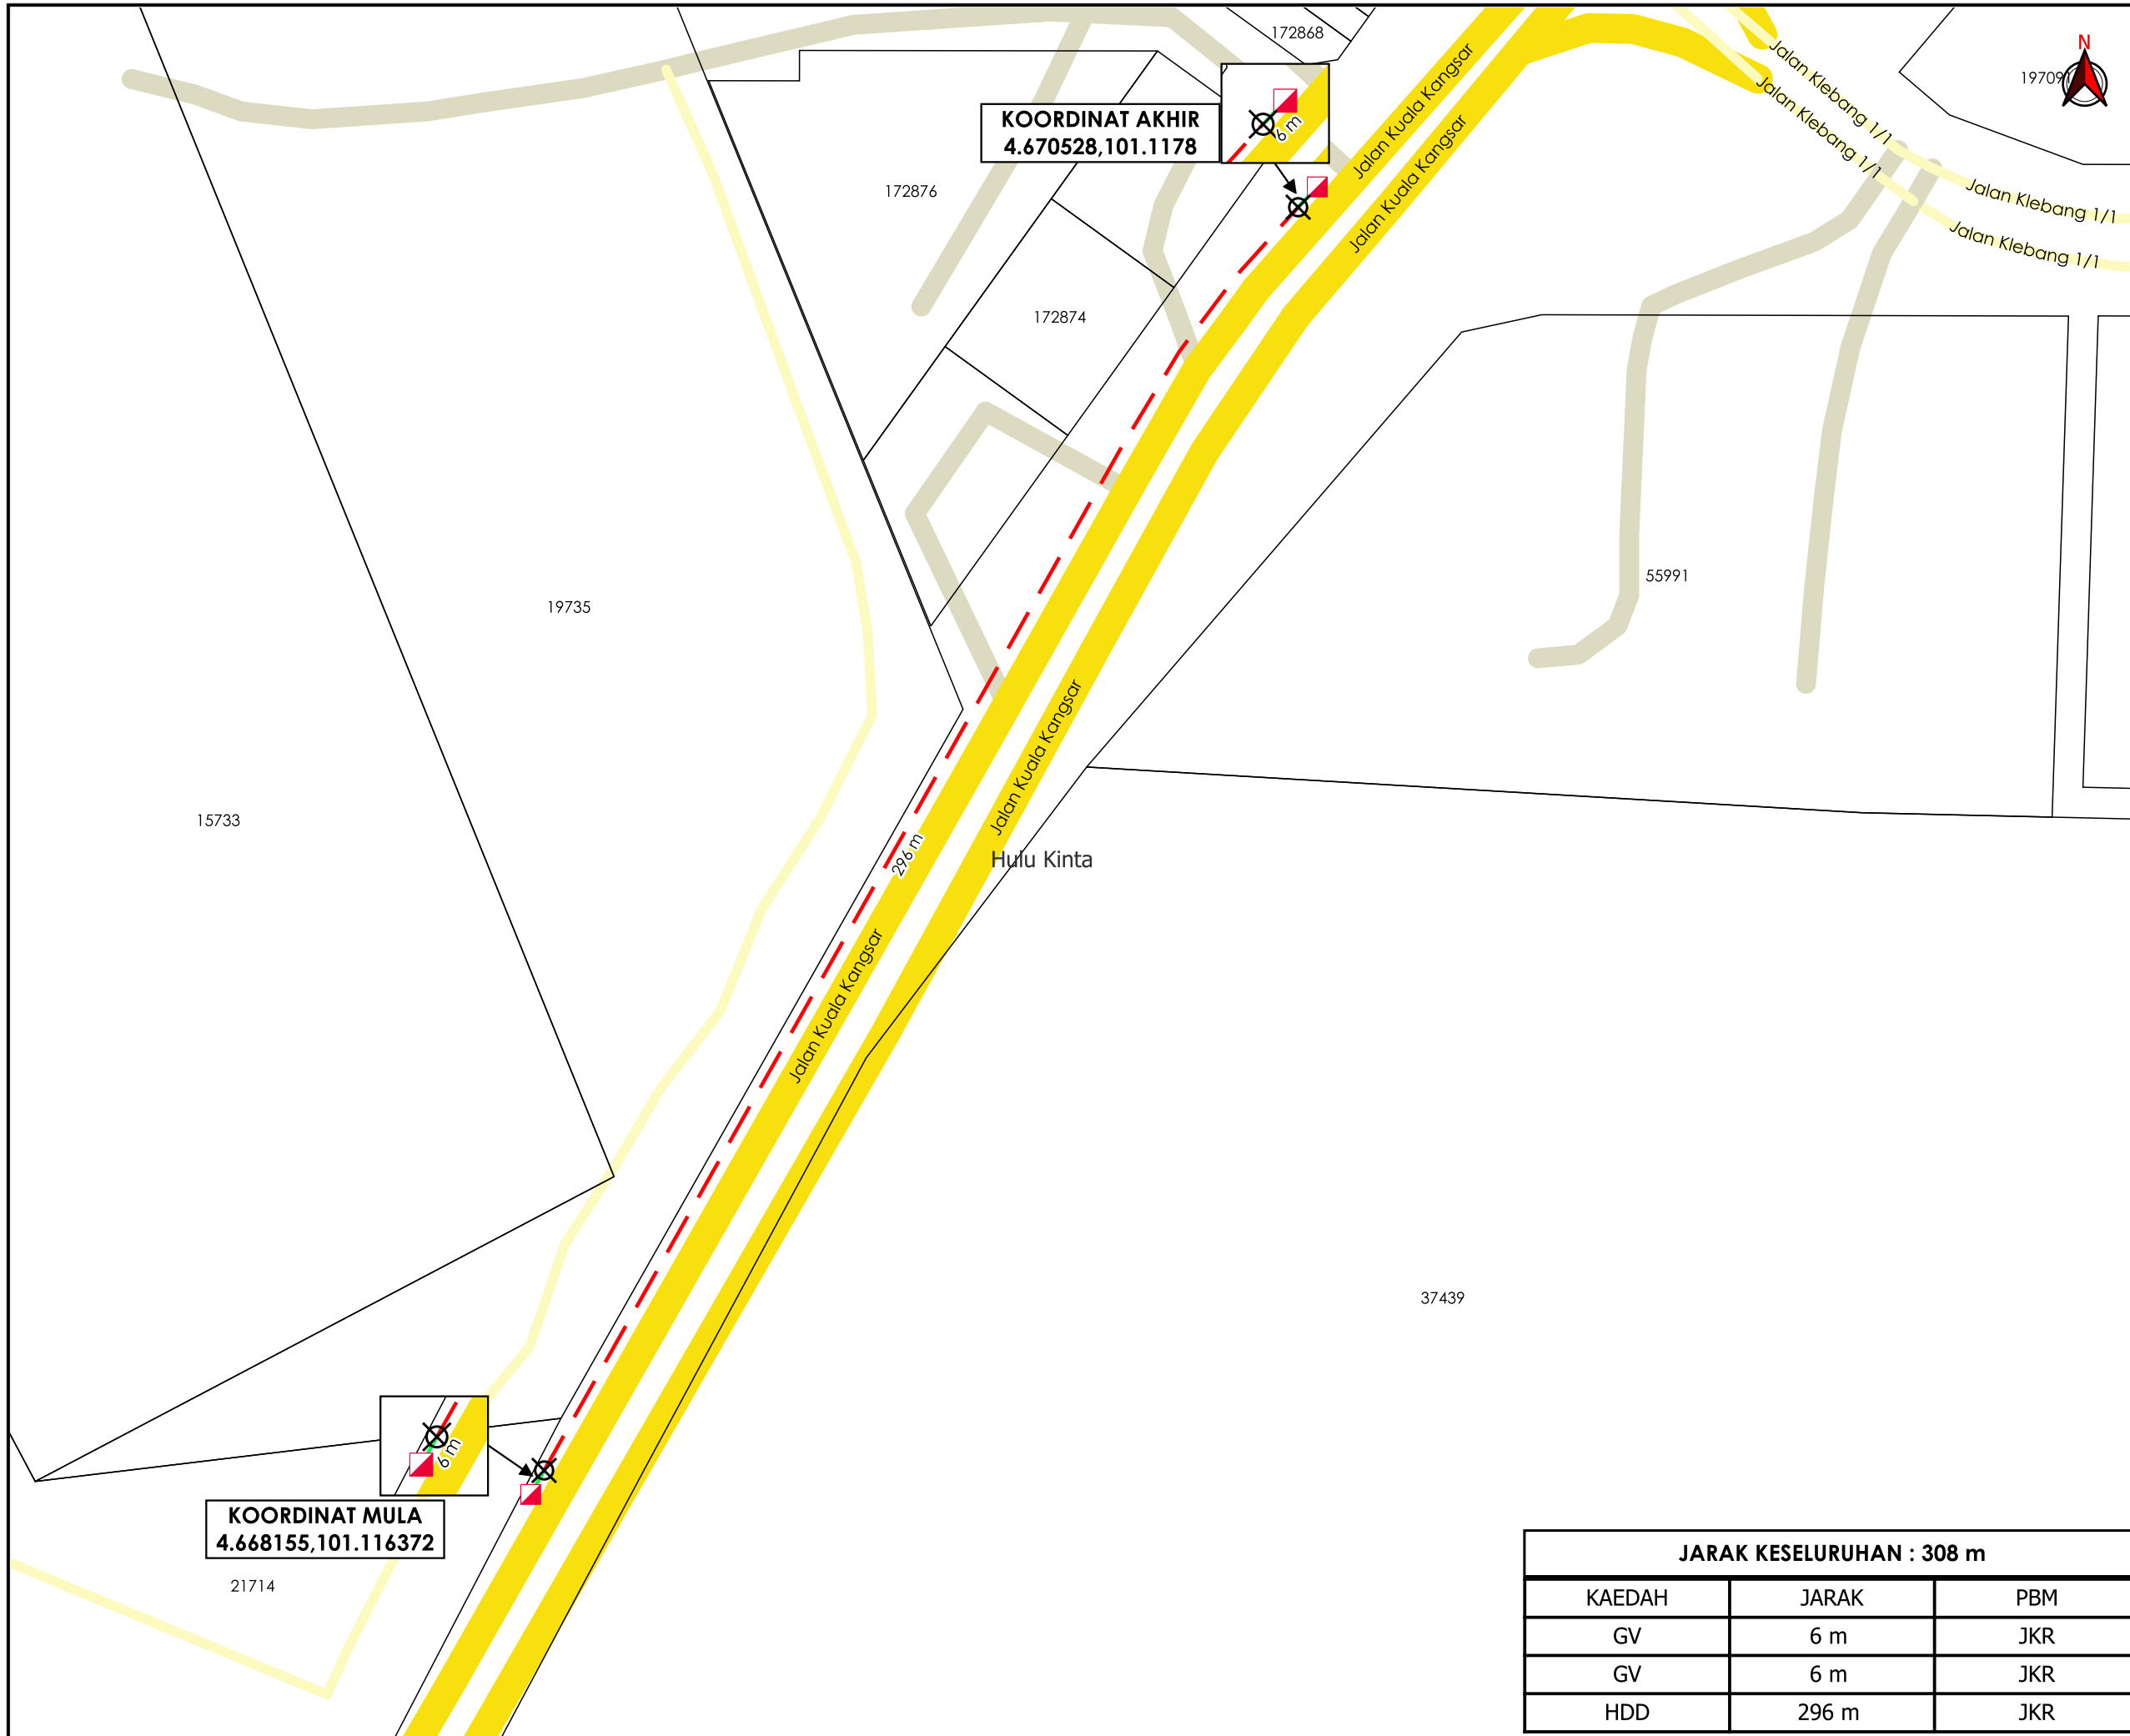

KOORDINAT AKHIR
4.670528,101.1178

KOORDINAT MULA
4.668155,101.116372



TAJUK PERMOHONAN
QUA CWS KTS JLN KUALA KANGSAR (NEAR PETROL PUMP PETRONAS)

- PETUNJUK**
- JALAN JKR
 - JALAN PBT
 - JALAN PERSENDIRIAN
 - GRASS VERGE
 - - - HORIZONTAL DIRECTIONAL DRILLING
 - ▲ MANHOLE CADANGAN
 - ⊗ TITIK MULA/AKHIR

PIHAK BERKUASA MELULUS

JABATAN KERJA RAYA KINTA

PENYEDIA UTILITI

JARAK KESELURUHAN : 308 m

KAEDAH	JARAK	PBM
GV	6 m	JKR
GV	6 m	JKR
HDD	296 m	JKR

JENIS PELAN	PELAN IZIN LALU
PELUKIS PELAN	NOR ALIA
TARIKH DIKELUARKAN	2024-11-15
MUKA SURAT	1/1
NO FAIL RUJUKAN	PINDAAN
KUDR/TMBB/B/11/24/0118	00

***PENGUKURAN BERDASARKAN JARAK SATELIT**