

**KORIDOR  
UTILITI**  
DARUL RIDZUAN




**KERJA-KERJA MENANAM TIANG KONKRIT SEBANYAK 19  
BATANG DI SEPANJANG JALAN TASIK CERMIN (SRR FTTH  
GRT\_CXXX SRR2024 (SRR2023) - GRT\_COXX KDI TASIK  
CERMIN)**

**PELAN IZIN LALU**

**(PINDAAN)**

**NO FAIL RUJUKAN  
KUDR/TMBB/A/11/24/0110**

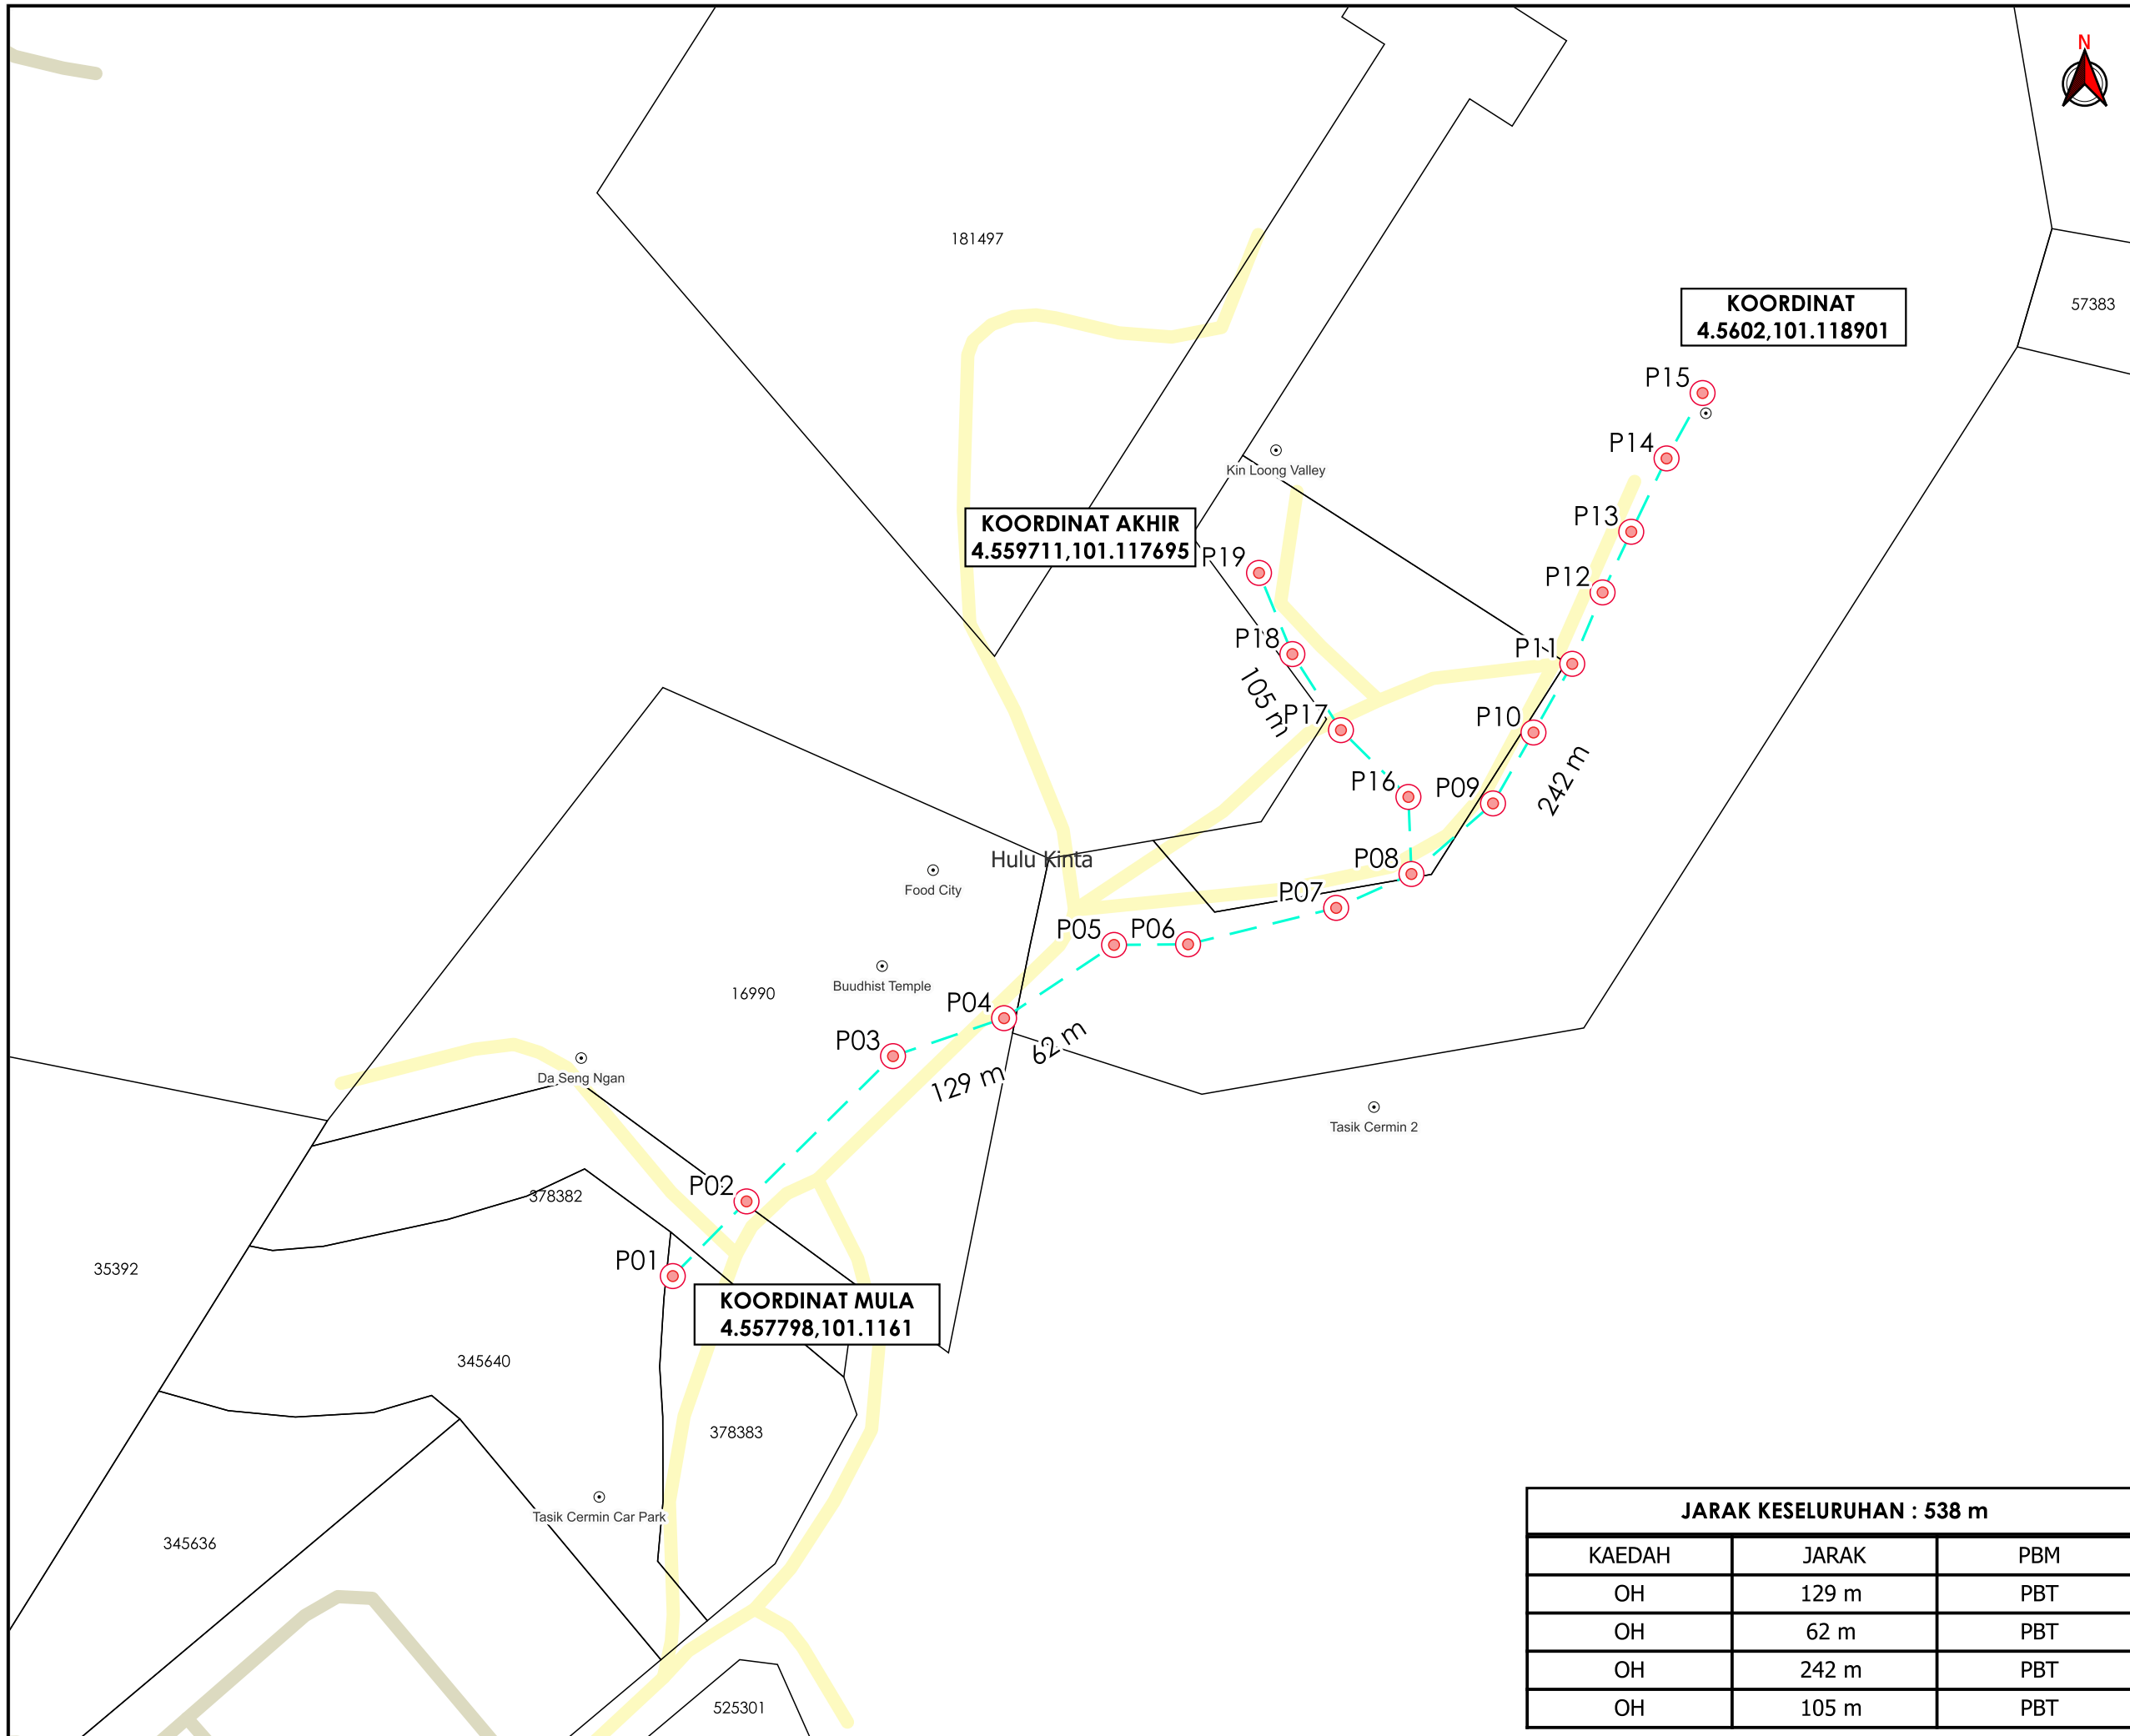

**KOORDINAT AKHIR**  
4.559711,101.117695

**KOORDINAT**  
4.5602,101.118901

**KOORDINAT MULA**  
4.557798,101.1161



**TAJUK PERMOHONAN**  
KERJA-KERJA MENANAM TIANG KONKRIT SEBANYAK 19 BATANG DI SEPANJANG JALAN TASIK CERMIN (SRR F1TH GRT\_CXXX SRR2024 (SRR2023) - GRT\_C0XX KDI TASIK CERMIN)

- PETUNJUK**
- JALAN PBT
  - JALAN PERSENDIRIAN
  - KABEL FIBRE OPTIK
  - ⊙ TIANG CADANGAN

PIHAK BERKUASA MELULUS



PENYEDIA UTILITI



JARAK KESELURUHAN : 538 m		
KAEDAH	JARAK	PBM
OH	129 m	PBT
OH	62 m	PBT
OH	242 m	PBT
OH	105 m	PBT

JENIS PELAN	PELAN IZIN LALU
PELUKIS PELAN	NOR ALIA
TARIKH DIKELUARKAN	2024-11-22
MUKA SURAT	1/1
NO FAIL RUJUKAN	PINDAAN
KUDR/TMBB/A/11/24/0110	<b>01</b>

\*PENGUKURAN BERDASARKAN JARAK SATELIT